


# Land at Southport Road

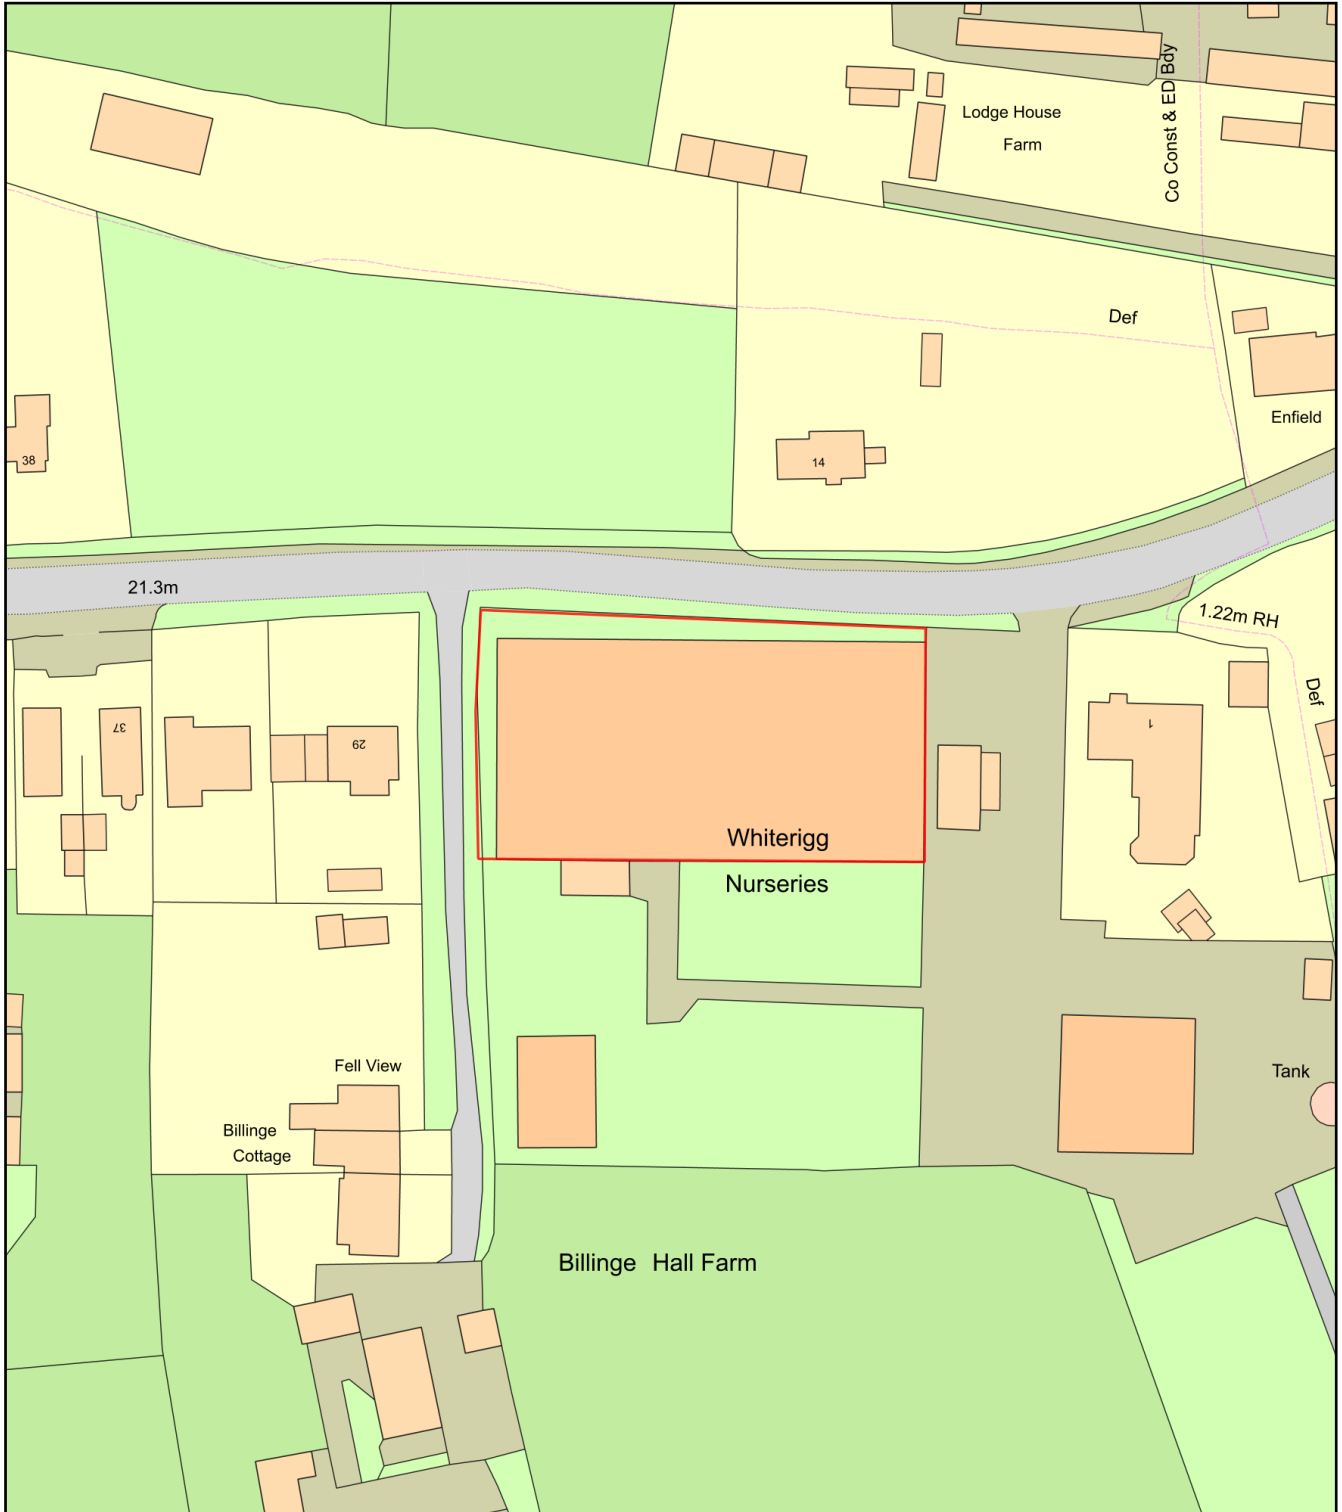

Plan Produced for: Southport Road

Date Produced: 30 Jun 2022

Plan Reference Number: TQRQM22181164934906

Scale: 1:1250 @ A4