

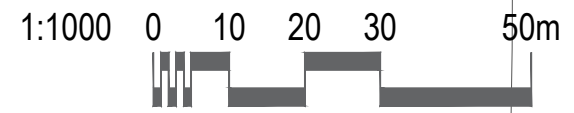


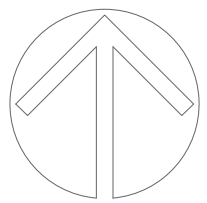

Disclaimer:
 Do not scale from this drawing
 All contractors must visit the site and be responsible for taking and checking dimensions.
 All construction information should be taken from figured dimensions only.
 Any discrepancies between drawings, specifications and site conditions must be brought to the attention of the supervising officer.

This drawing is for planning purposes only. It is not intended to be used for construction purposes. Whilst all reasonable efforts are used to ensure drawings are accurate, Astle Planning and Design Ltd accept no responsibility or liability for any reliance placed on, or use made of, this plan by anyone for purposes other than those stated above.

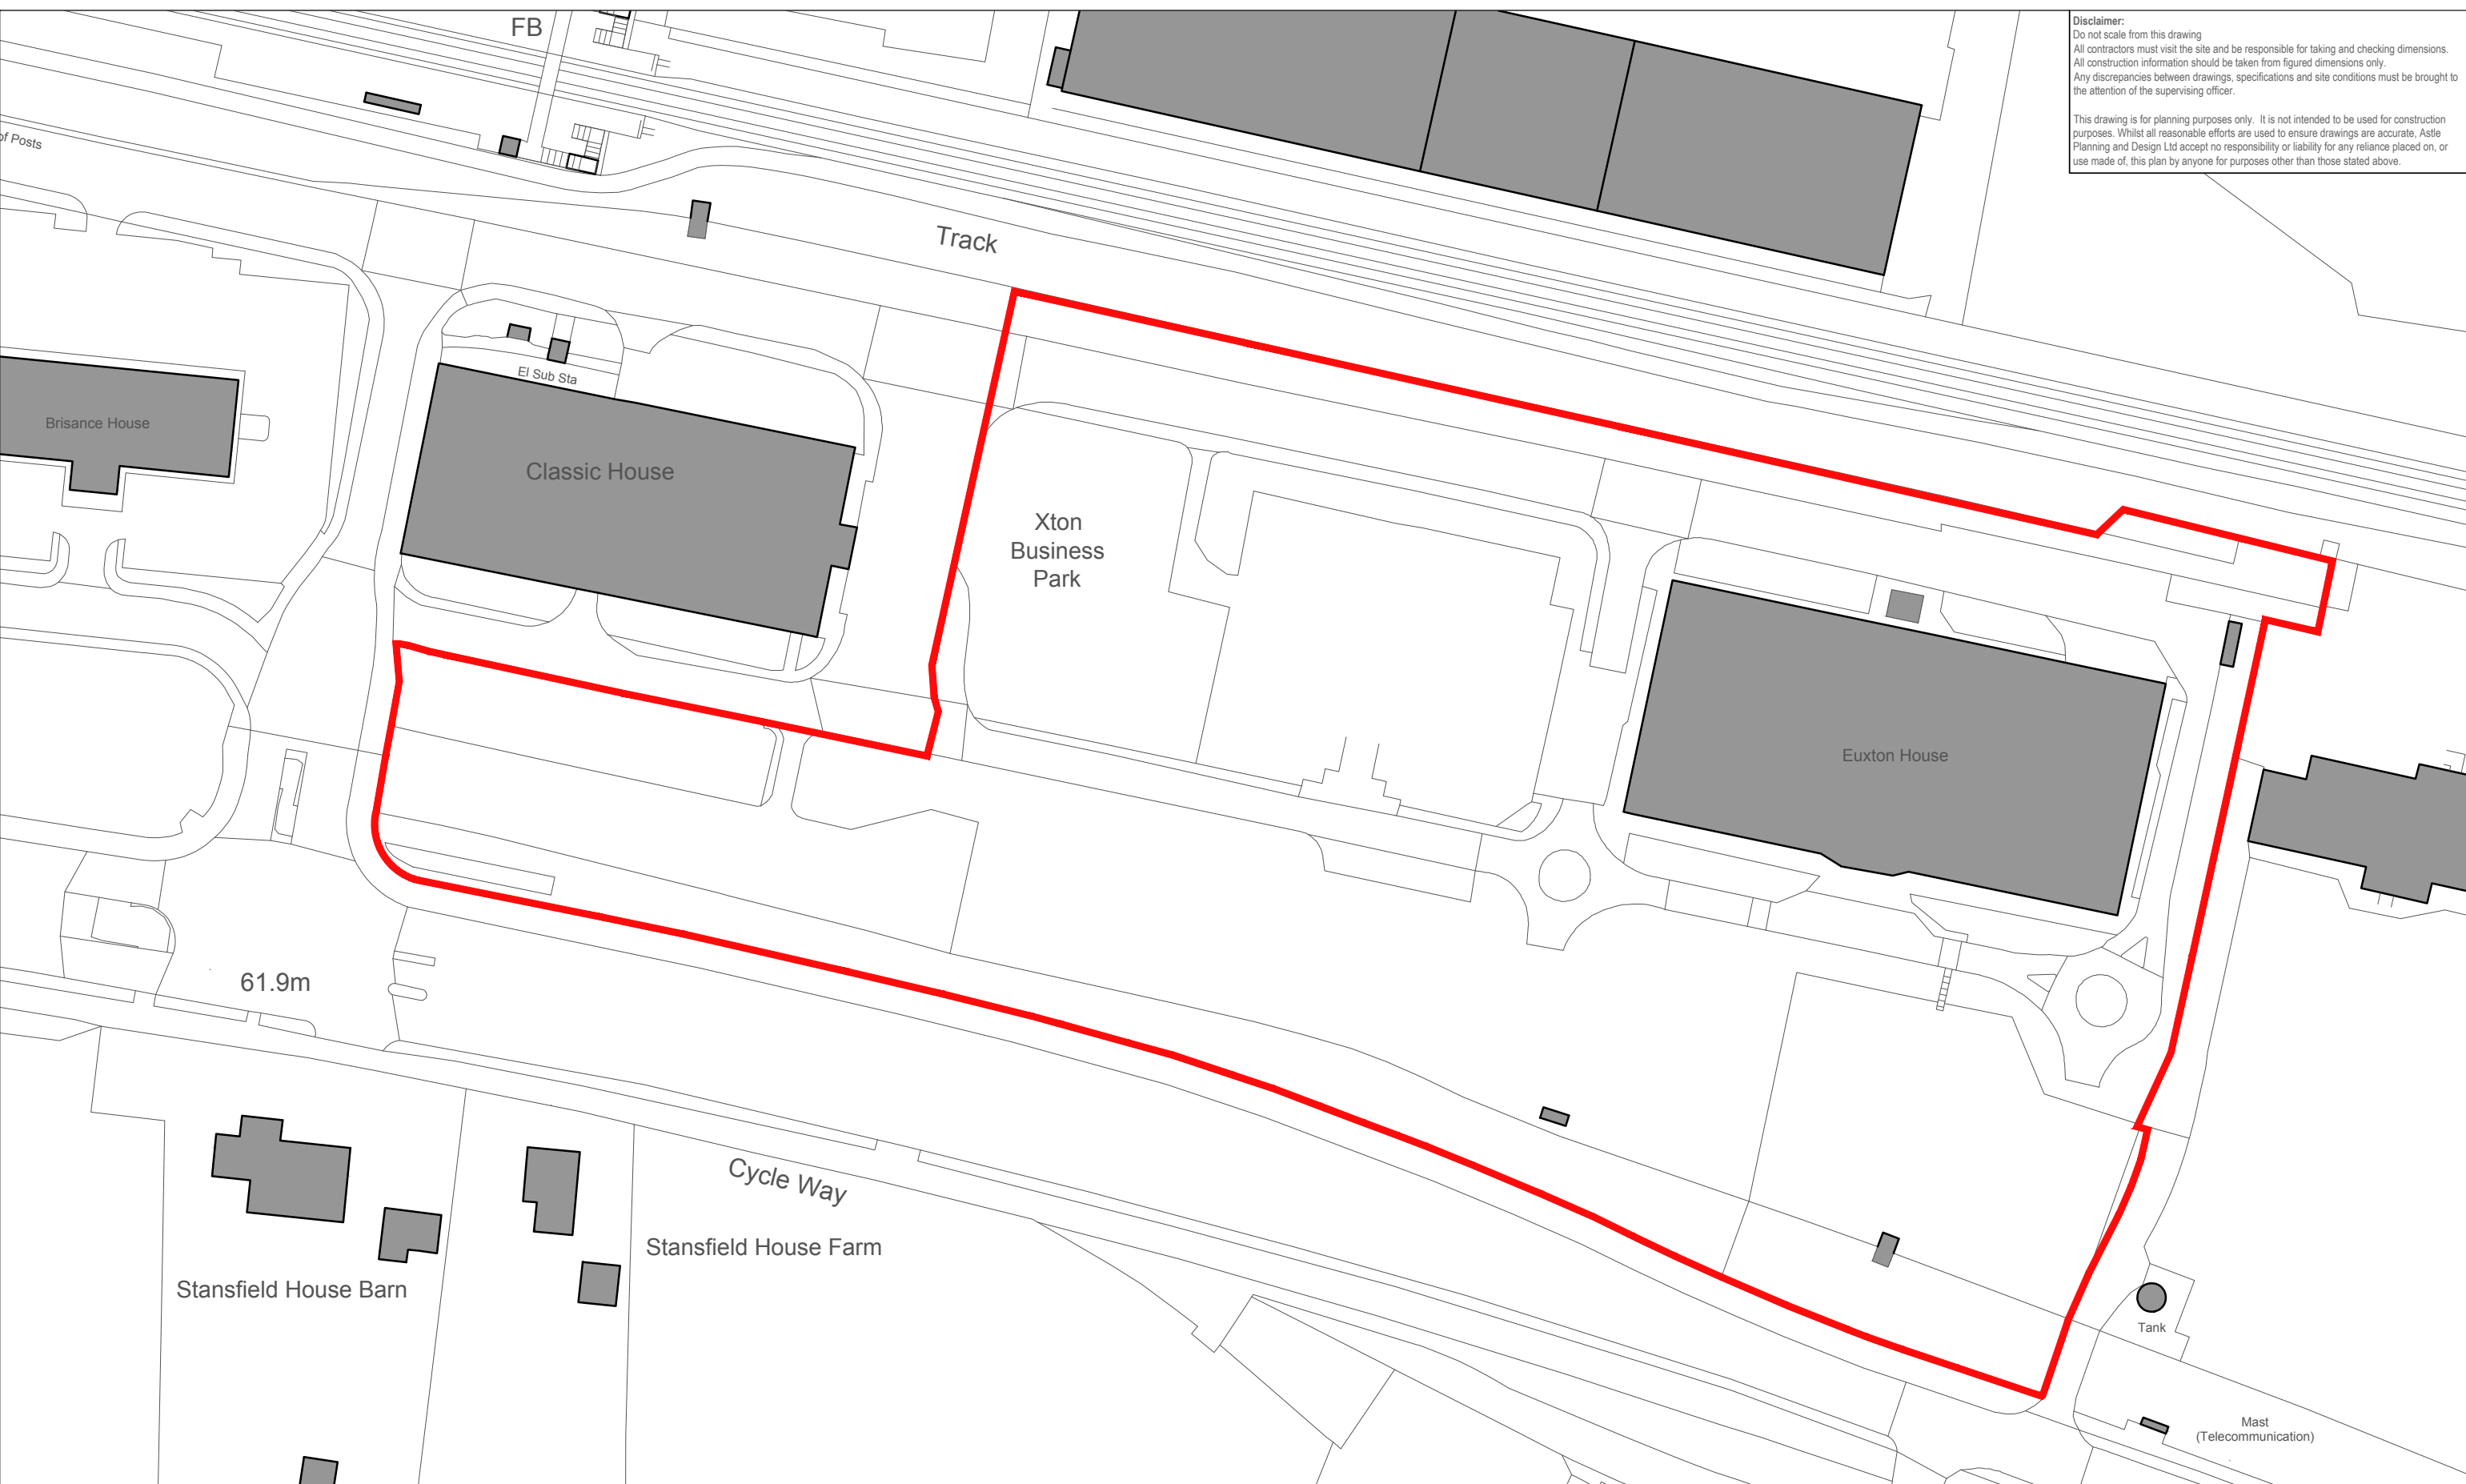

 Astle Planning & Design Limited The Steam Mill, Steam Mill Street, Chester, CH3 5AN 01244 886644 info@astlepd.co.uk www.astlepd.co.uk	Client		Drawing Title LOCATION PLAN					
	Project	DXC SITE CHORLEY	Drawn by	MP	Checked by	-	Date	29.10.21
			Status	PLANNING	Scale @ A3		1:1000	
			Job no.	BHM200	Dwg.no.	LP01	Rev.	A