
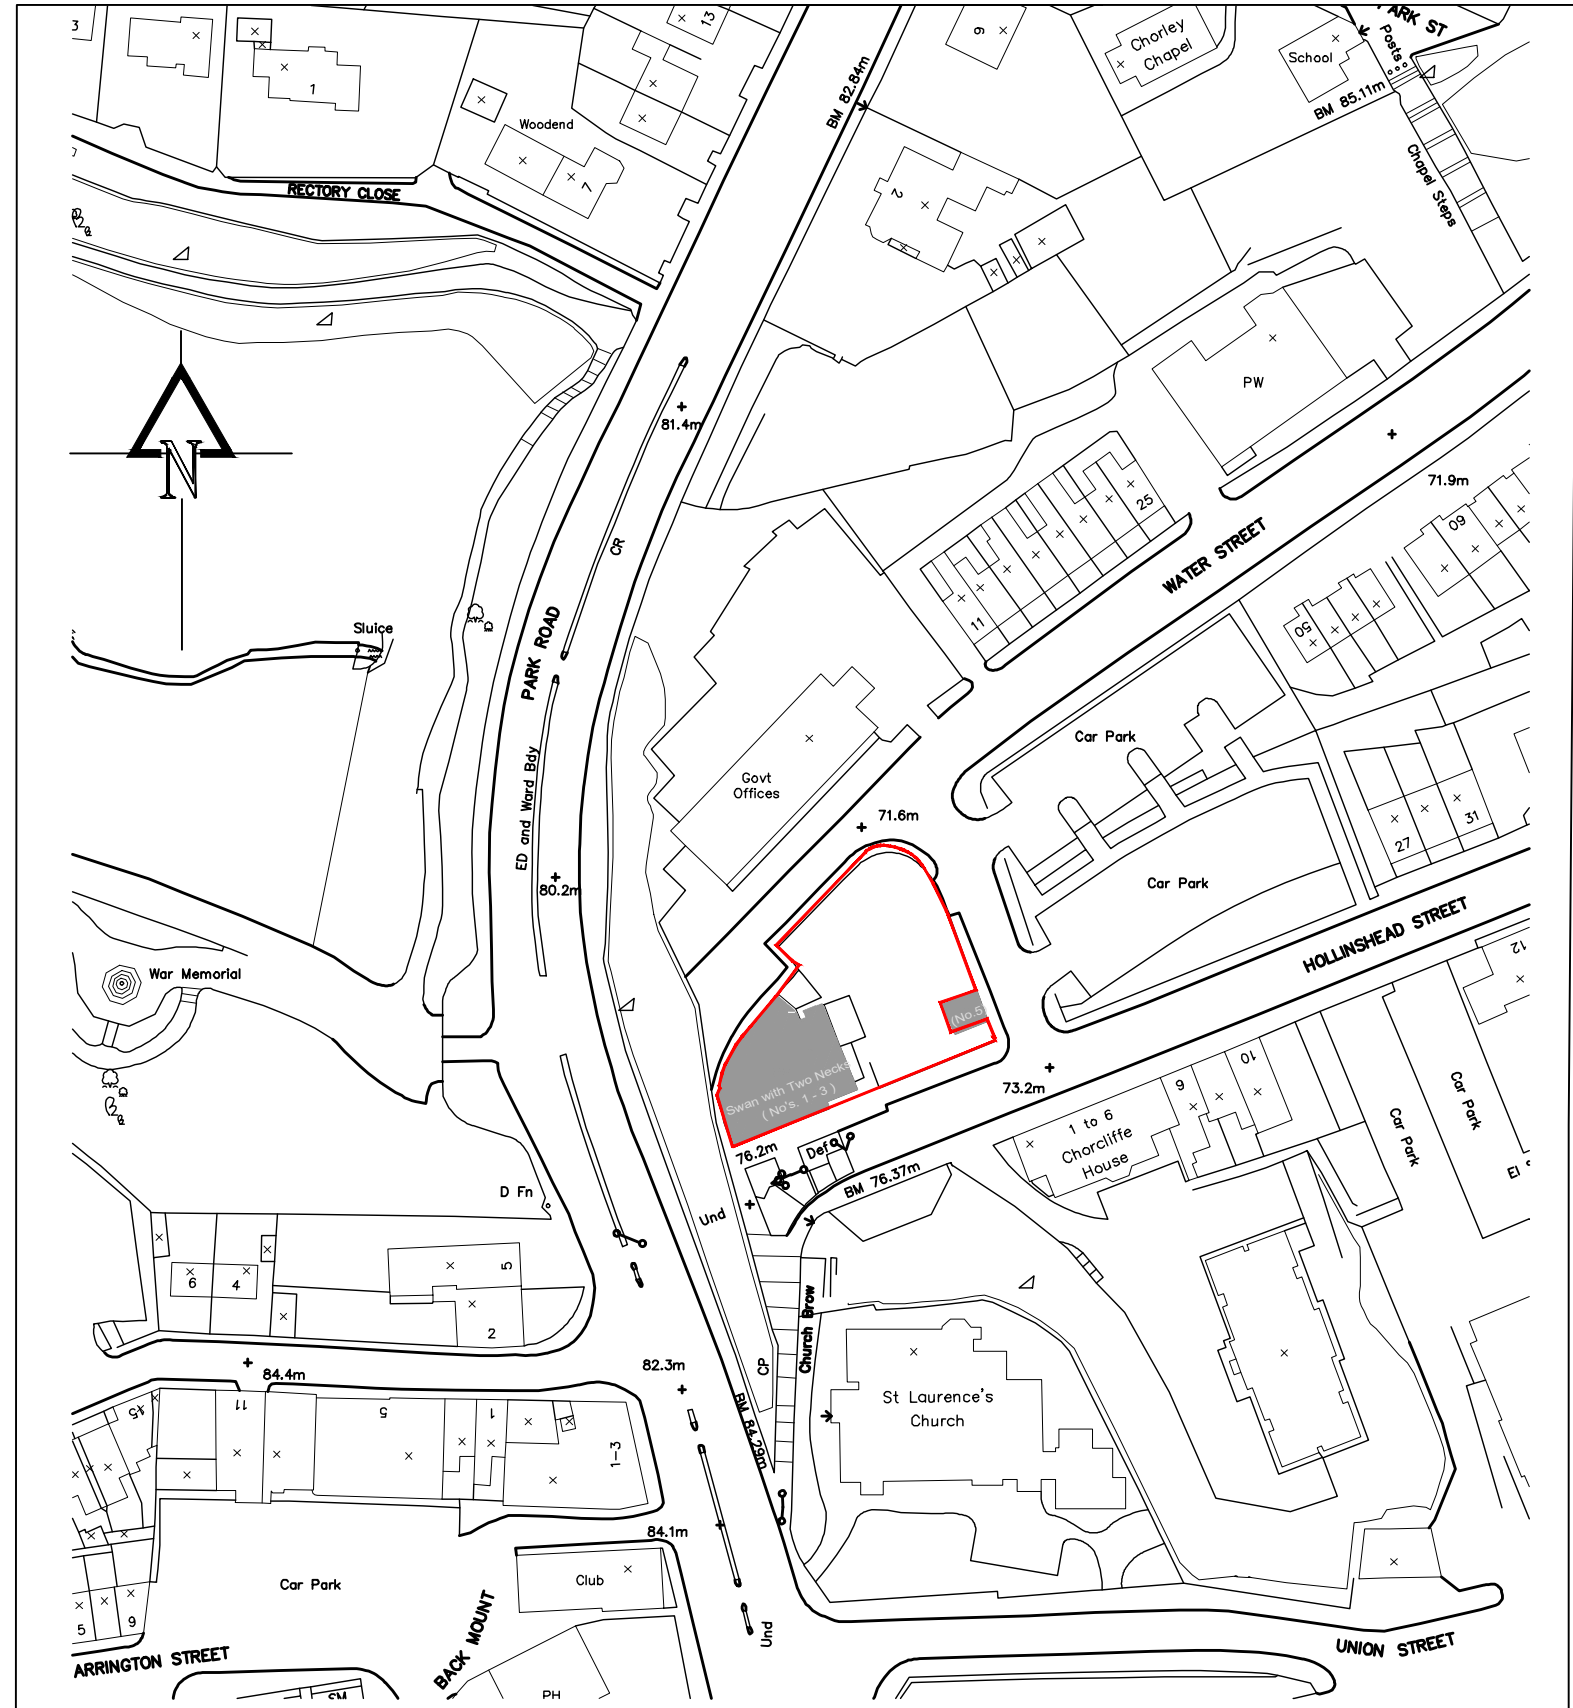


The Swan with Two Necks, Hollinshead St, Chorley

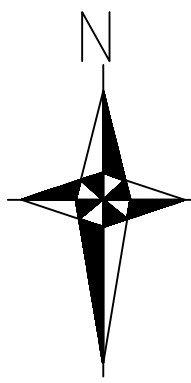

Rev A - Red Boundary corrected. 31-05-2022

bpd Architecture
 CIAT Registered practice

Tel: 01257 220510
 web: www.betterplan.co.uk
 email: info@betterplan.co.uk

Chartered Institute of
 Architectural Technologists
 Registered Practice

Project
**The Swan with Two Necks,
 Hollinshead St, Chorley PR7 1EP**

Title
**Housing Site redevelopment
 SITE LOCATION PLAN**

Scale @ A3 1:1250	Date August 2021	Ref Job 990	Drawn MDB
Drg No 990/STN/LP			Rev A

Site Location Plan - Scale 1:1250



Scale: 1:1250