

Chorley
Council

Planning
Committee Meeting

06 December 2022



Item 3h

22/00790/CB3

Tatton Community Centre, Silverdale Road,
Chorley, PR6 0PR


Installation of 2no. Pole mounted CCTV cameras on recreation ground site (following removal of existing camera and pole) (retrospective)

Location plan



Ordnance Survey, (C) Crown Copyright 2022. All rights reserved. Licence number 100022432

Proposed site plan

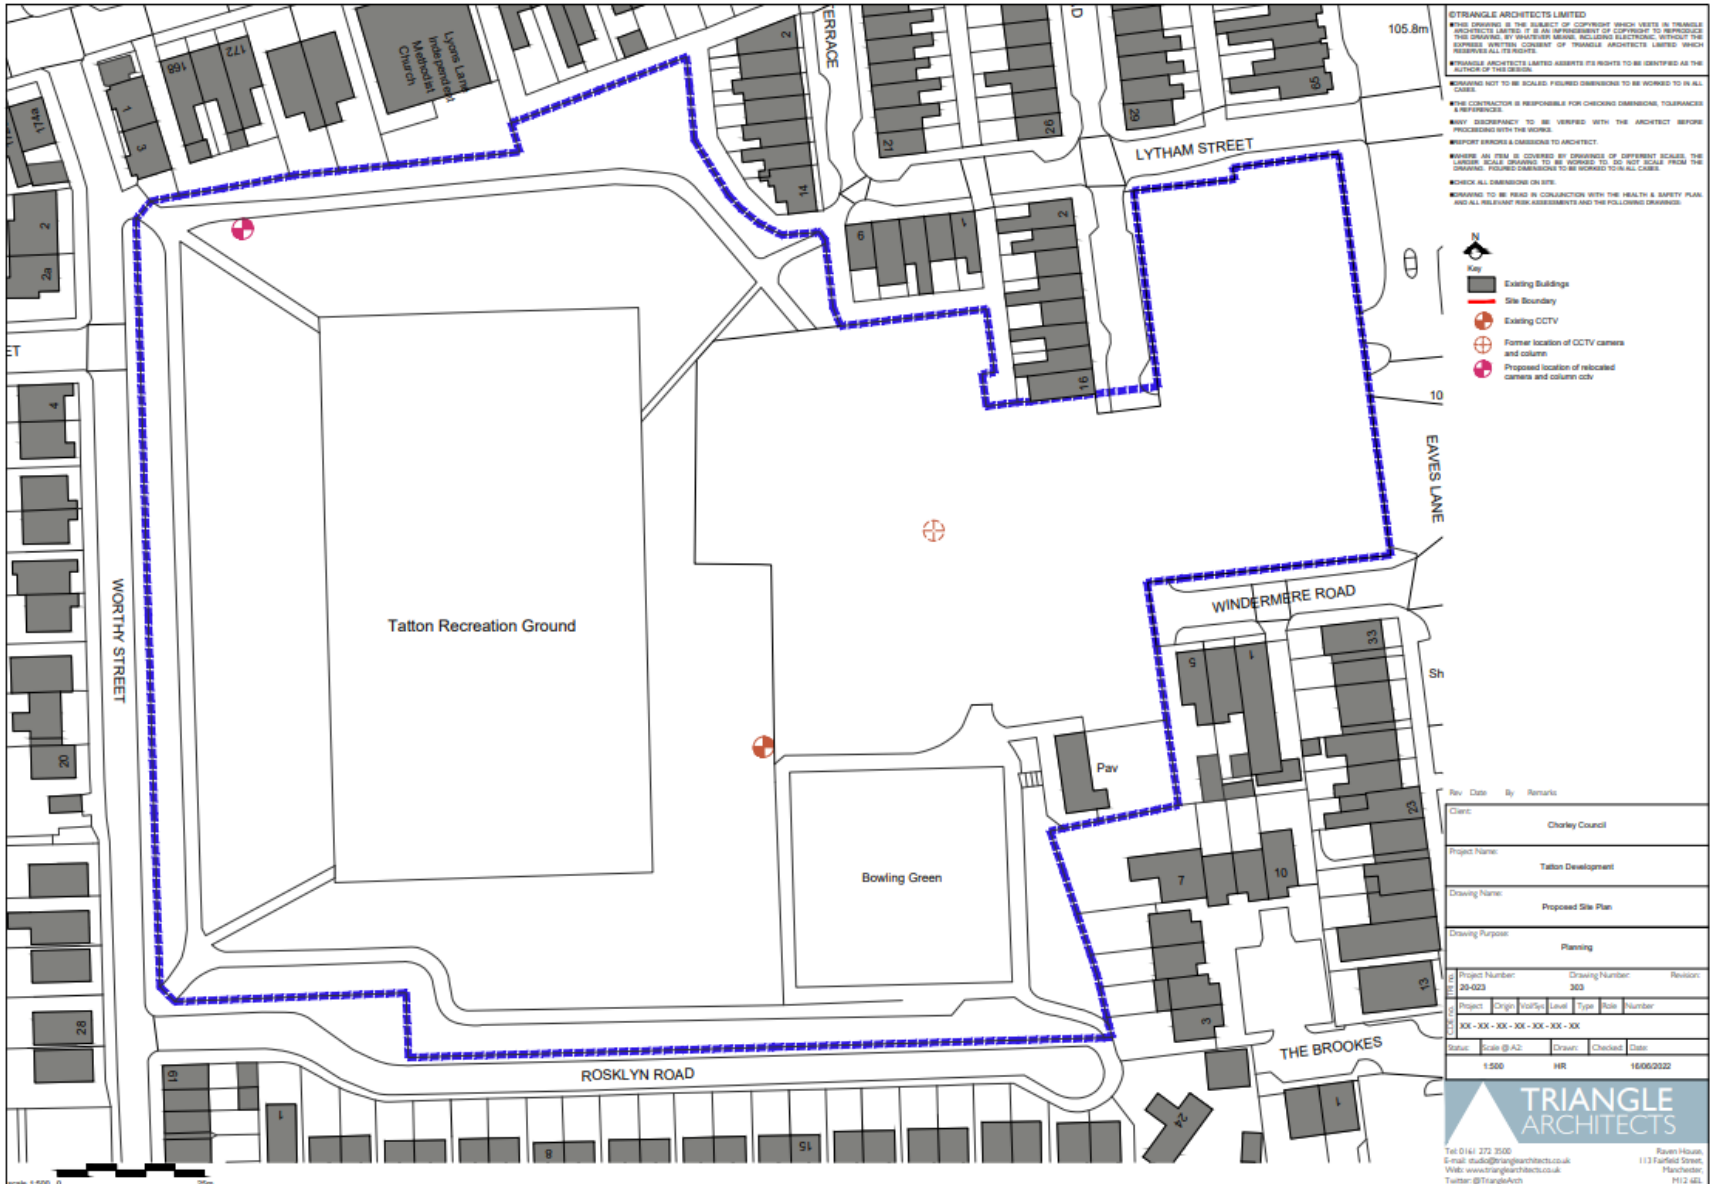

©TRIANGLE ARCHITECTS LIMITED
 THIS DRAWING IS THE SUBJECT OF COPYRIGHT WHICH RESTS IN TRIANGLE ARCHITECTS LIMITED. IT IS AN INSTRUMENT OF COPYRIGHT TO REPRODUCE THIS DRAWING, BY WHATEVER MEANS, INCLUDING ELECTRONIC, WITHOUT THE EXPRESS WRITTEN CONSENT OF TRIANGLE ARCHITECTS LIMITED, WHICH CONSENT IS REVOCABLE.
 TRIANGLE ARCHITECTS LIMITED ASSUMES ITS RIGHTS TO BE IDENTIFIED AS THE AUTHOR OF THIS DESIGN.
 DIMENSIONS NOT TO BE SCALED. FIGURED DIMENSIONS TO BE WORKED TO IN ALL CASES.
 THE CONTRACTOR IS RESPONSIBLE FOR CHECKING DIMENSIONS, TOLERANCES & REFERENCES.
 ANY DISCREPANCY TO BE VERIFIED WITH THE ARCHITECT BEFORE PROCEEDING WITH THE WORK.
 REPORT ERRORS & OMISSIONS TO ARCHITECT.
 WHERE ALL ITEMS IS COVERED BY DRAWINGS OF DIFFERENT SCALES, THE LARGEST SCALE DRAWING TO BE WORKED TO, UNLESS NOTED OTHERWISE FROM THE DRAWING. FIGURED DIMENSIONS TO BE WORKED TO IN ALL CASES.
 CHECK ALL DIMENSIONS ON SITE.
 REFERRED TO BE READ IN CONJUNCTION WITH THE HEALTH & SAFETY PLAN AND ALL NECESSARY RISK ASSESSMENTS AND THE FOLLOWING DRAWINGS.

- Key
- Existing Buildings
 - Site Boundary
 - Existing CCTV
 - Former location of CCTV cameras and column cctv
 - Proposed location of relocated cameras and column cctv


Rev	Date	By	Remarks
Client: Chorley Council			
Project Name: Tatton Development			
Drawing Name: Proposed Site Plan			
Drawing Purpose: Planning			
Project Number: 20-023	Drawing Number: 303	Revision:	
Project Origin: 10/10/20	Issue: 1	Type: 1	Number: 1
C.D. No: XX - XX - XX - XX - XX - XX - XX			
Status: Scale @ A2:	Drawn:	Checked:	Date:
1:500	HR	16/06/2022	

TRIANGLE ARCHITECTS

Tel 01471 272 3500
 E-mail: studio@trianglearchitects.co.uk
 Web: www.trianglearchitects.co.uk
 Twitter: @TriangleArch

Raven House
 113 Farfield Drive,
 Farnborough,
 Hampshire
 GU14 4EL

Proposed plans

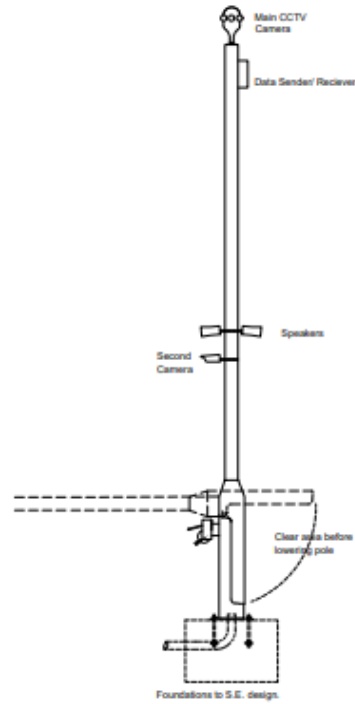

ELEVATION



Date	By	Remarks				
			Client	Chorley Council		
			Project	Tatton Development		
			Drawing Name	CCTV Camera Elevation		
Date	Scale	Project Number	Drawing Number	Drawing Purpose	Revision	
09/22	1:50	39-023	305	Planning		
Drawn	Checked	Status	Project Originator	Vol/Svc	Level	Type
HR			XX - XX - XX - XX - XX - XX			

Site photo



Site photo looking towards rear of properties along Lyons Lane



Site photo looking towards Worthy Street

