

Chorley
Council

Planning Committee Meeting

17th January 2023



Item 3b

21/01091/OUT

Devonshire Garage, Devonshire Road, Chorley

Outline planning application for the erection of an apartment block of up to 4no. apartments, following the demolition of the existing building. All matters reserved, excluding access

Aerial photograph




Location Plan




Existing Plans

ELEVATIONS

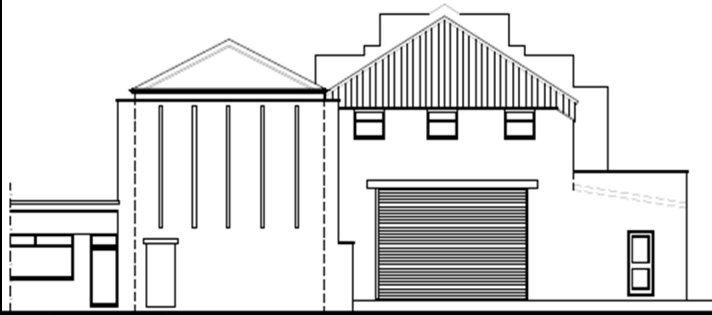


FRONT

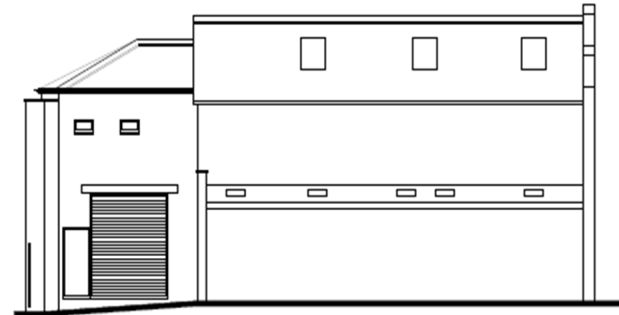


SIDE (R)

FLOOR PLANS

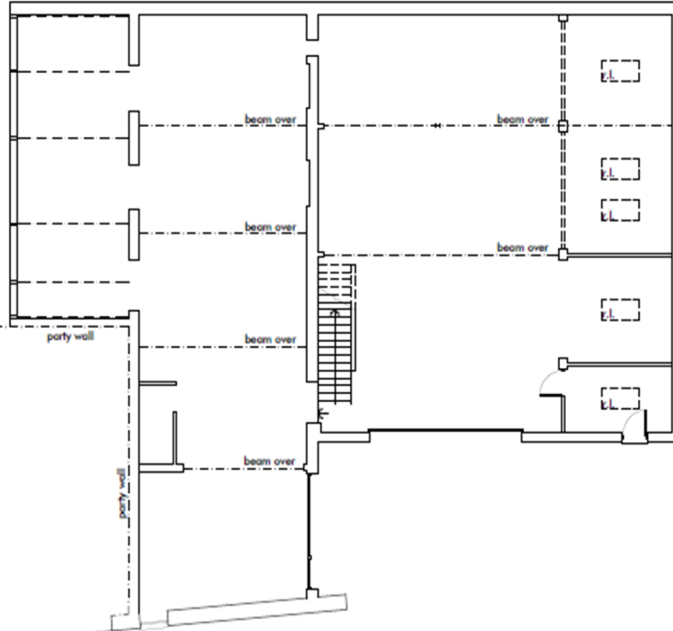

GROUND FLOOR

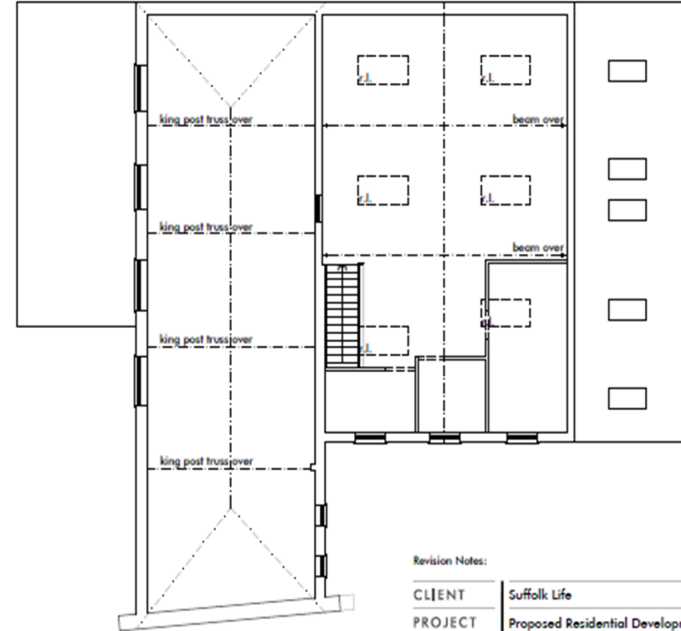


FIRST FLOOR

Revision Notes:

CLIENT	Suffolk Life
PROJECT	Proposed Residential Development
	Devonshire Road Garage, Devon
DRAWING	Existing Plans & Elevations


S.I.C.

Proposed Access / Parking

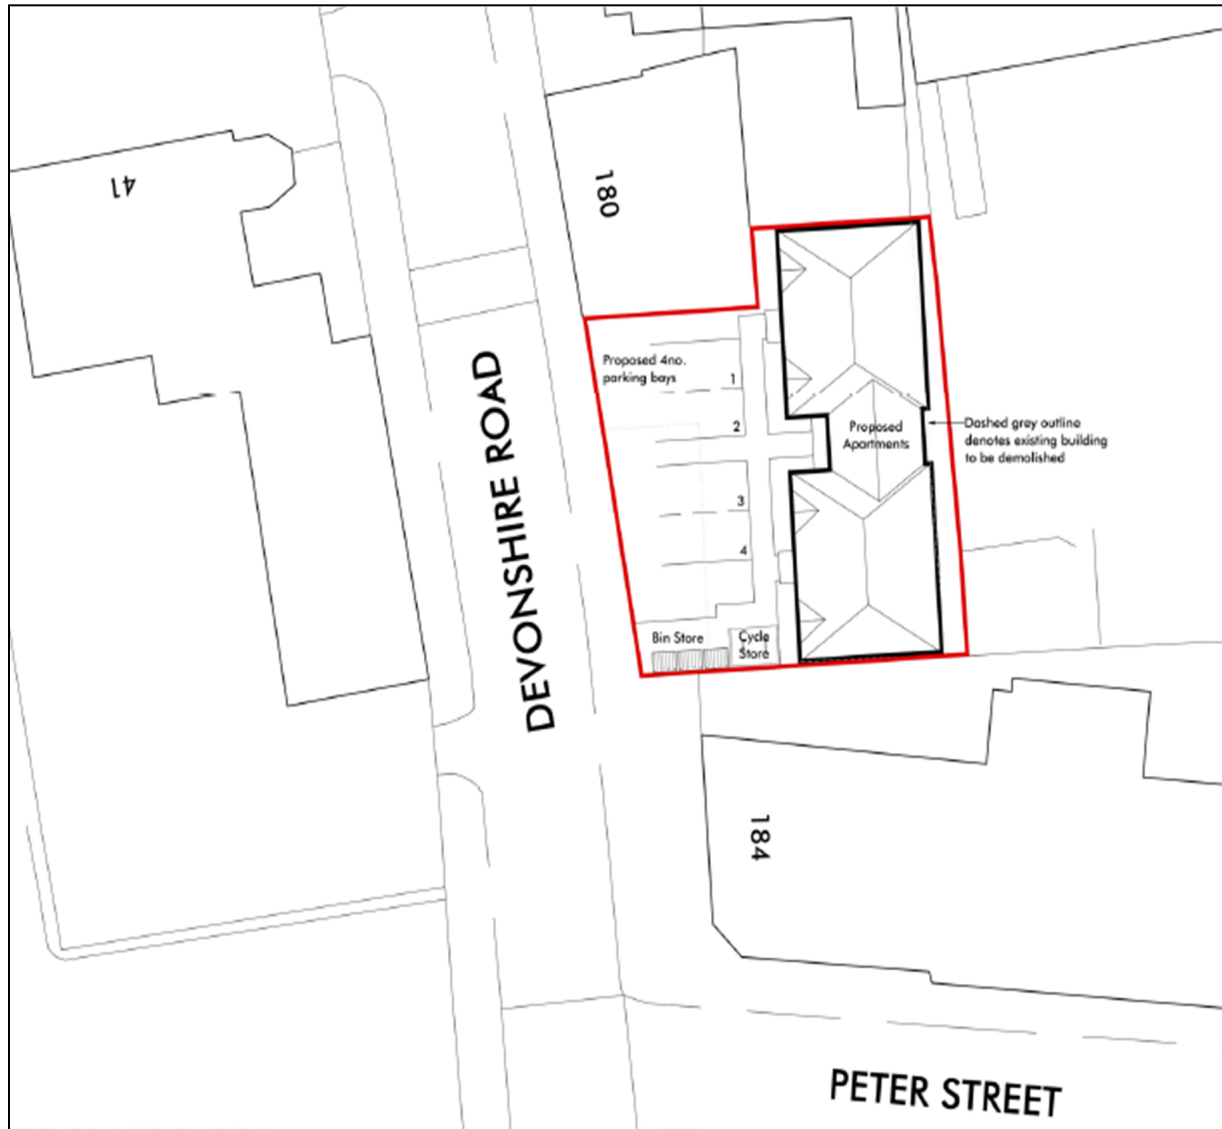

Indicative plans

ELEVATIONS 1:100

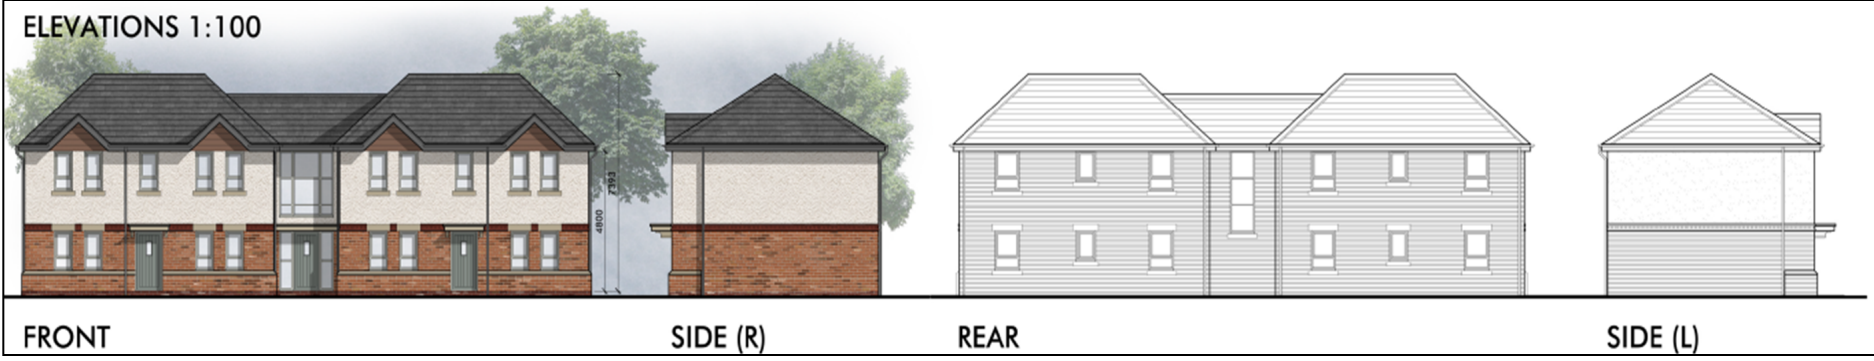


FRONT

SIDE (R)

REAR

SIDE (L)

FLOOR PLANS 1:100

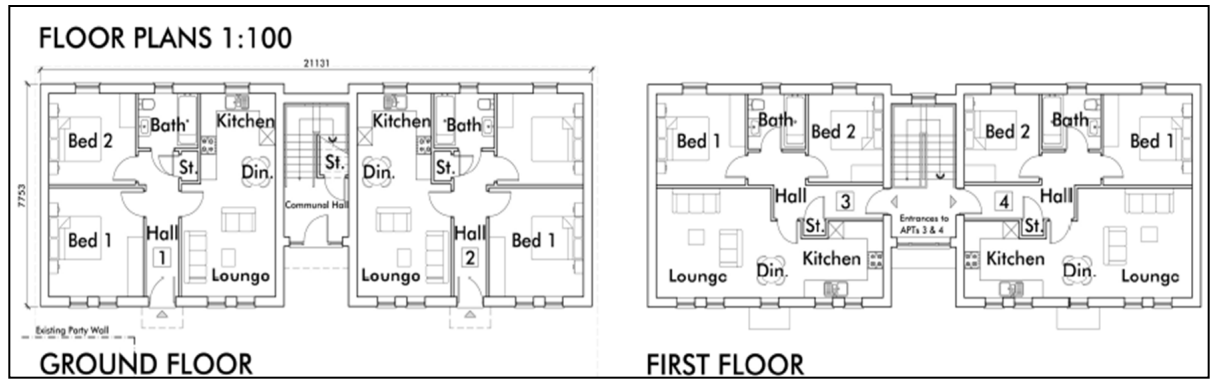

GROUND FLOOR

FIRST FLOOR

INDICATIVE STREET SCENE 1:100



No. 180

Proposed Apartments

No. 184

Site photos – front of site



Site photos – listed buildings to left, application site to right of photo



Site photos – rear of site, viewed across Sumner House car park



Site photos – rear of site, viewed across Sumner House car park

