


This map is reproduced from Ordnance Survey data provided with the permission of Ordnance Survey on behalf of the Controller of Her Majesty's Stationery Office © Crown Copyright.
 Unauthorised reproduction infringes Crown copyright and may lead to prosecution or civil proceedings.
 English, Southampton, SO9 1WJ.

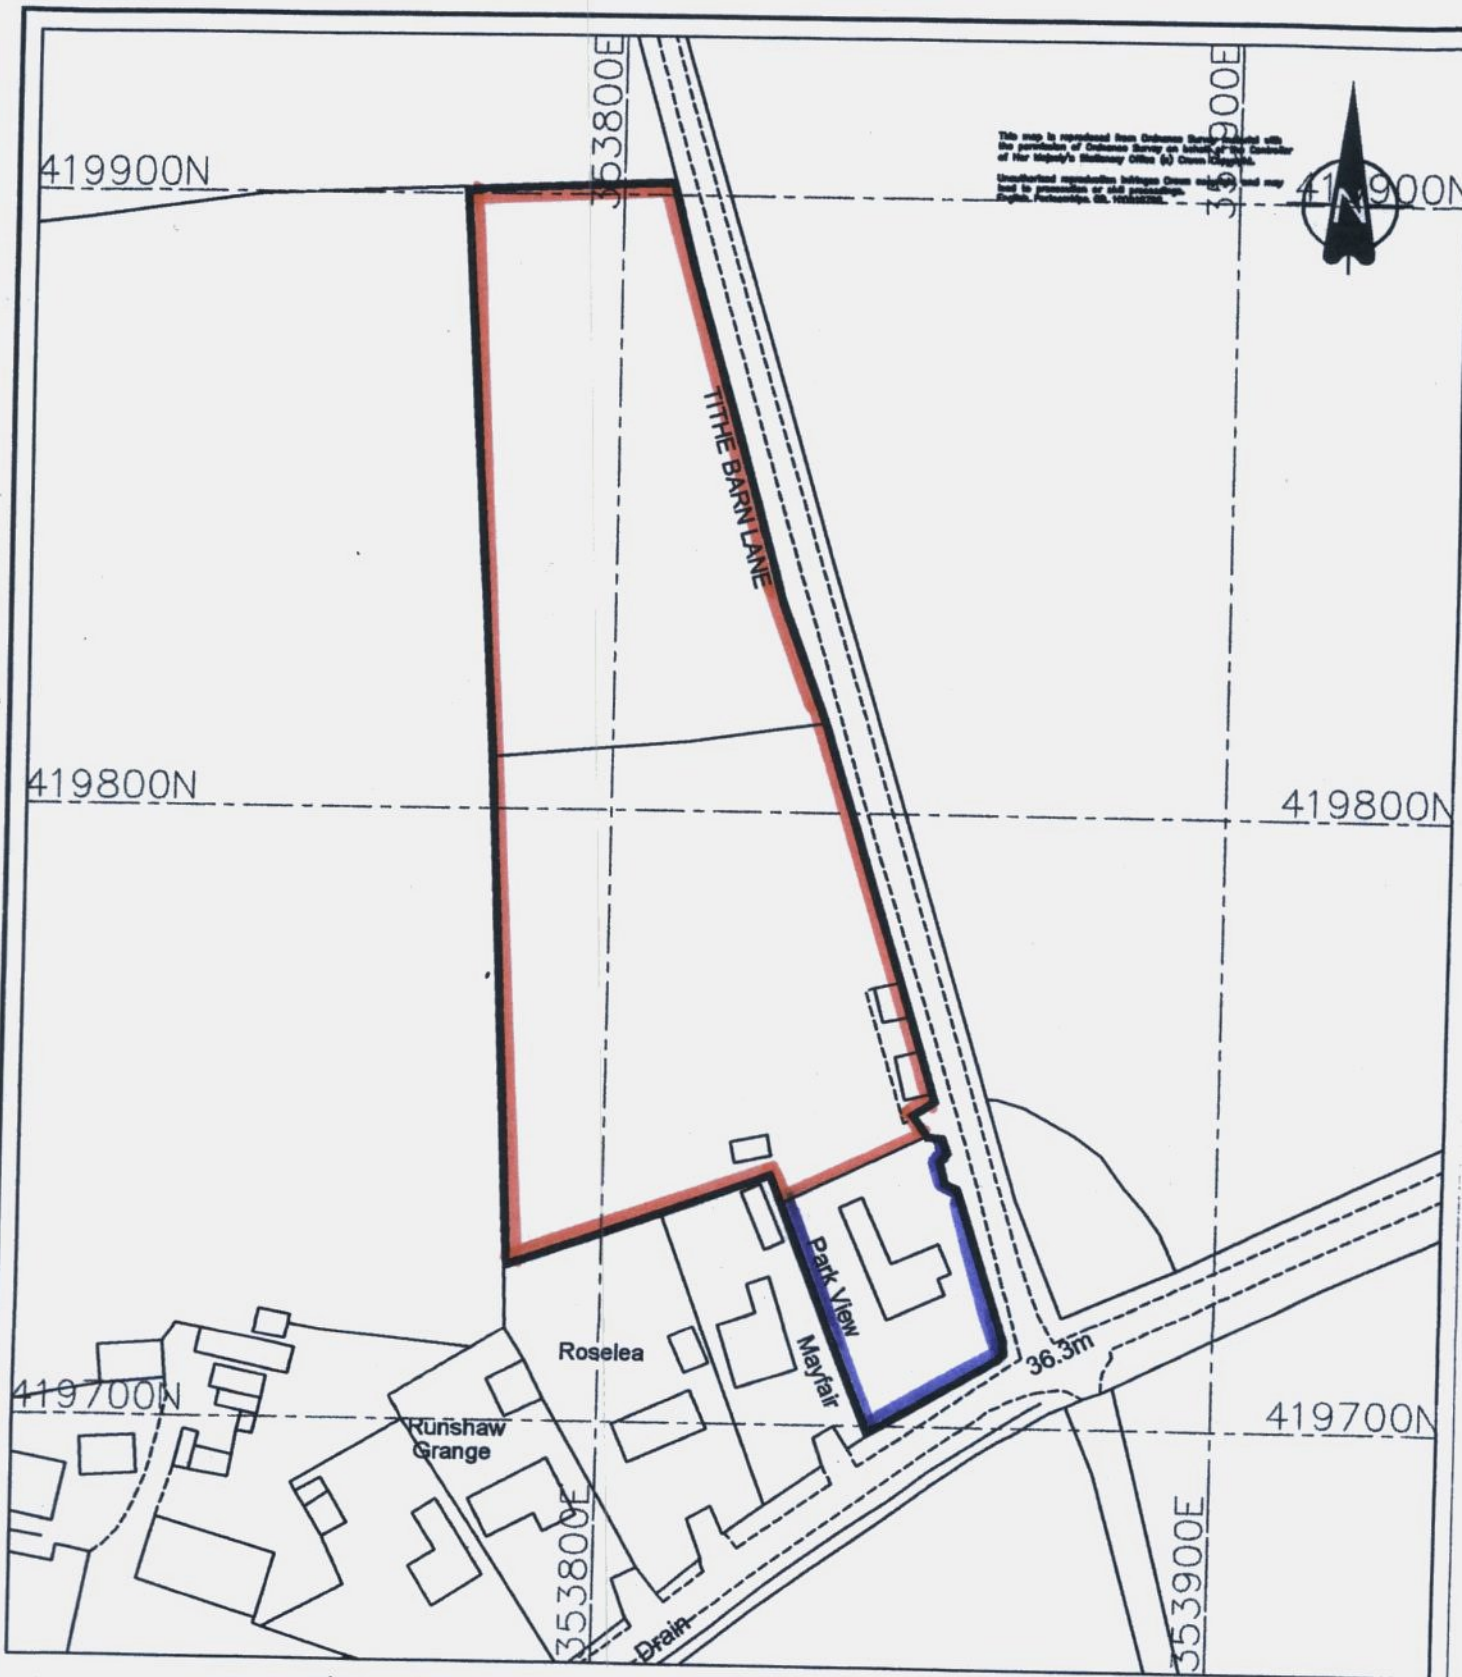

1.001 Hects (approx 2.47 Acres)

TITLE			
PROPOSED CARAVAN STORAGE			
PARK VIEW			
RUNSHAW LANE			
EUXTON			
DRG NO.	REV	SCALE	SIZE
		1:1250	A4