


Mapping contents (c) Crown copyright and database rights 2020 Ordnance Survey 100035207

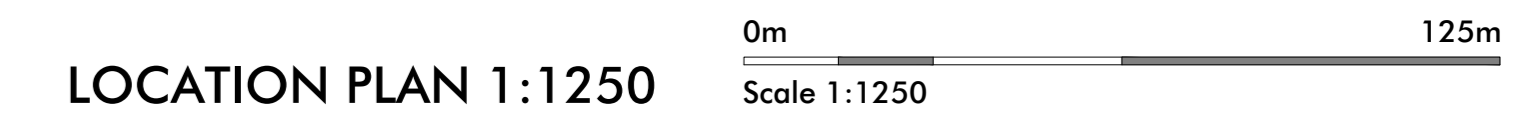

LOCATION PLAN 1:1250

Revision Notes:

CLIENT	Gleadhill House Stud Ltd.		
PROJECT	Proposed Residential Development at Gleadhill Gardens, Dawbers Lane, Euxton, Chorley, PR7 6EA		
DRAWING	Location Plan		
DRAWN	JAL	DATE	16/08/22
SCALE	1:1250	SHEET	A0
		NUMBER	21/047/L01
		REVISION	-

