
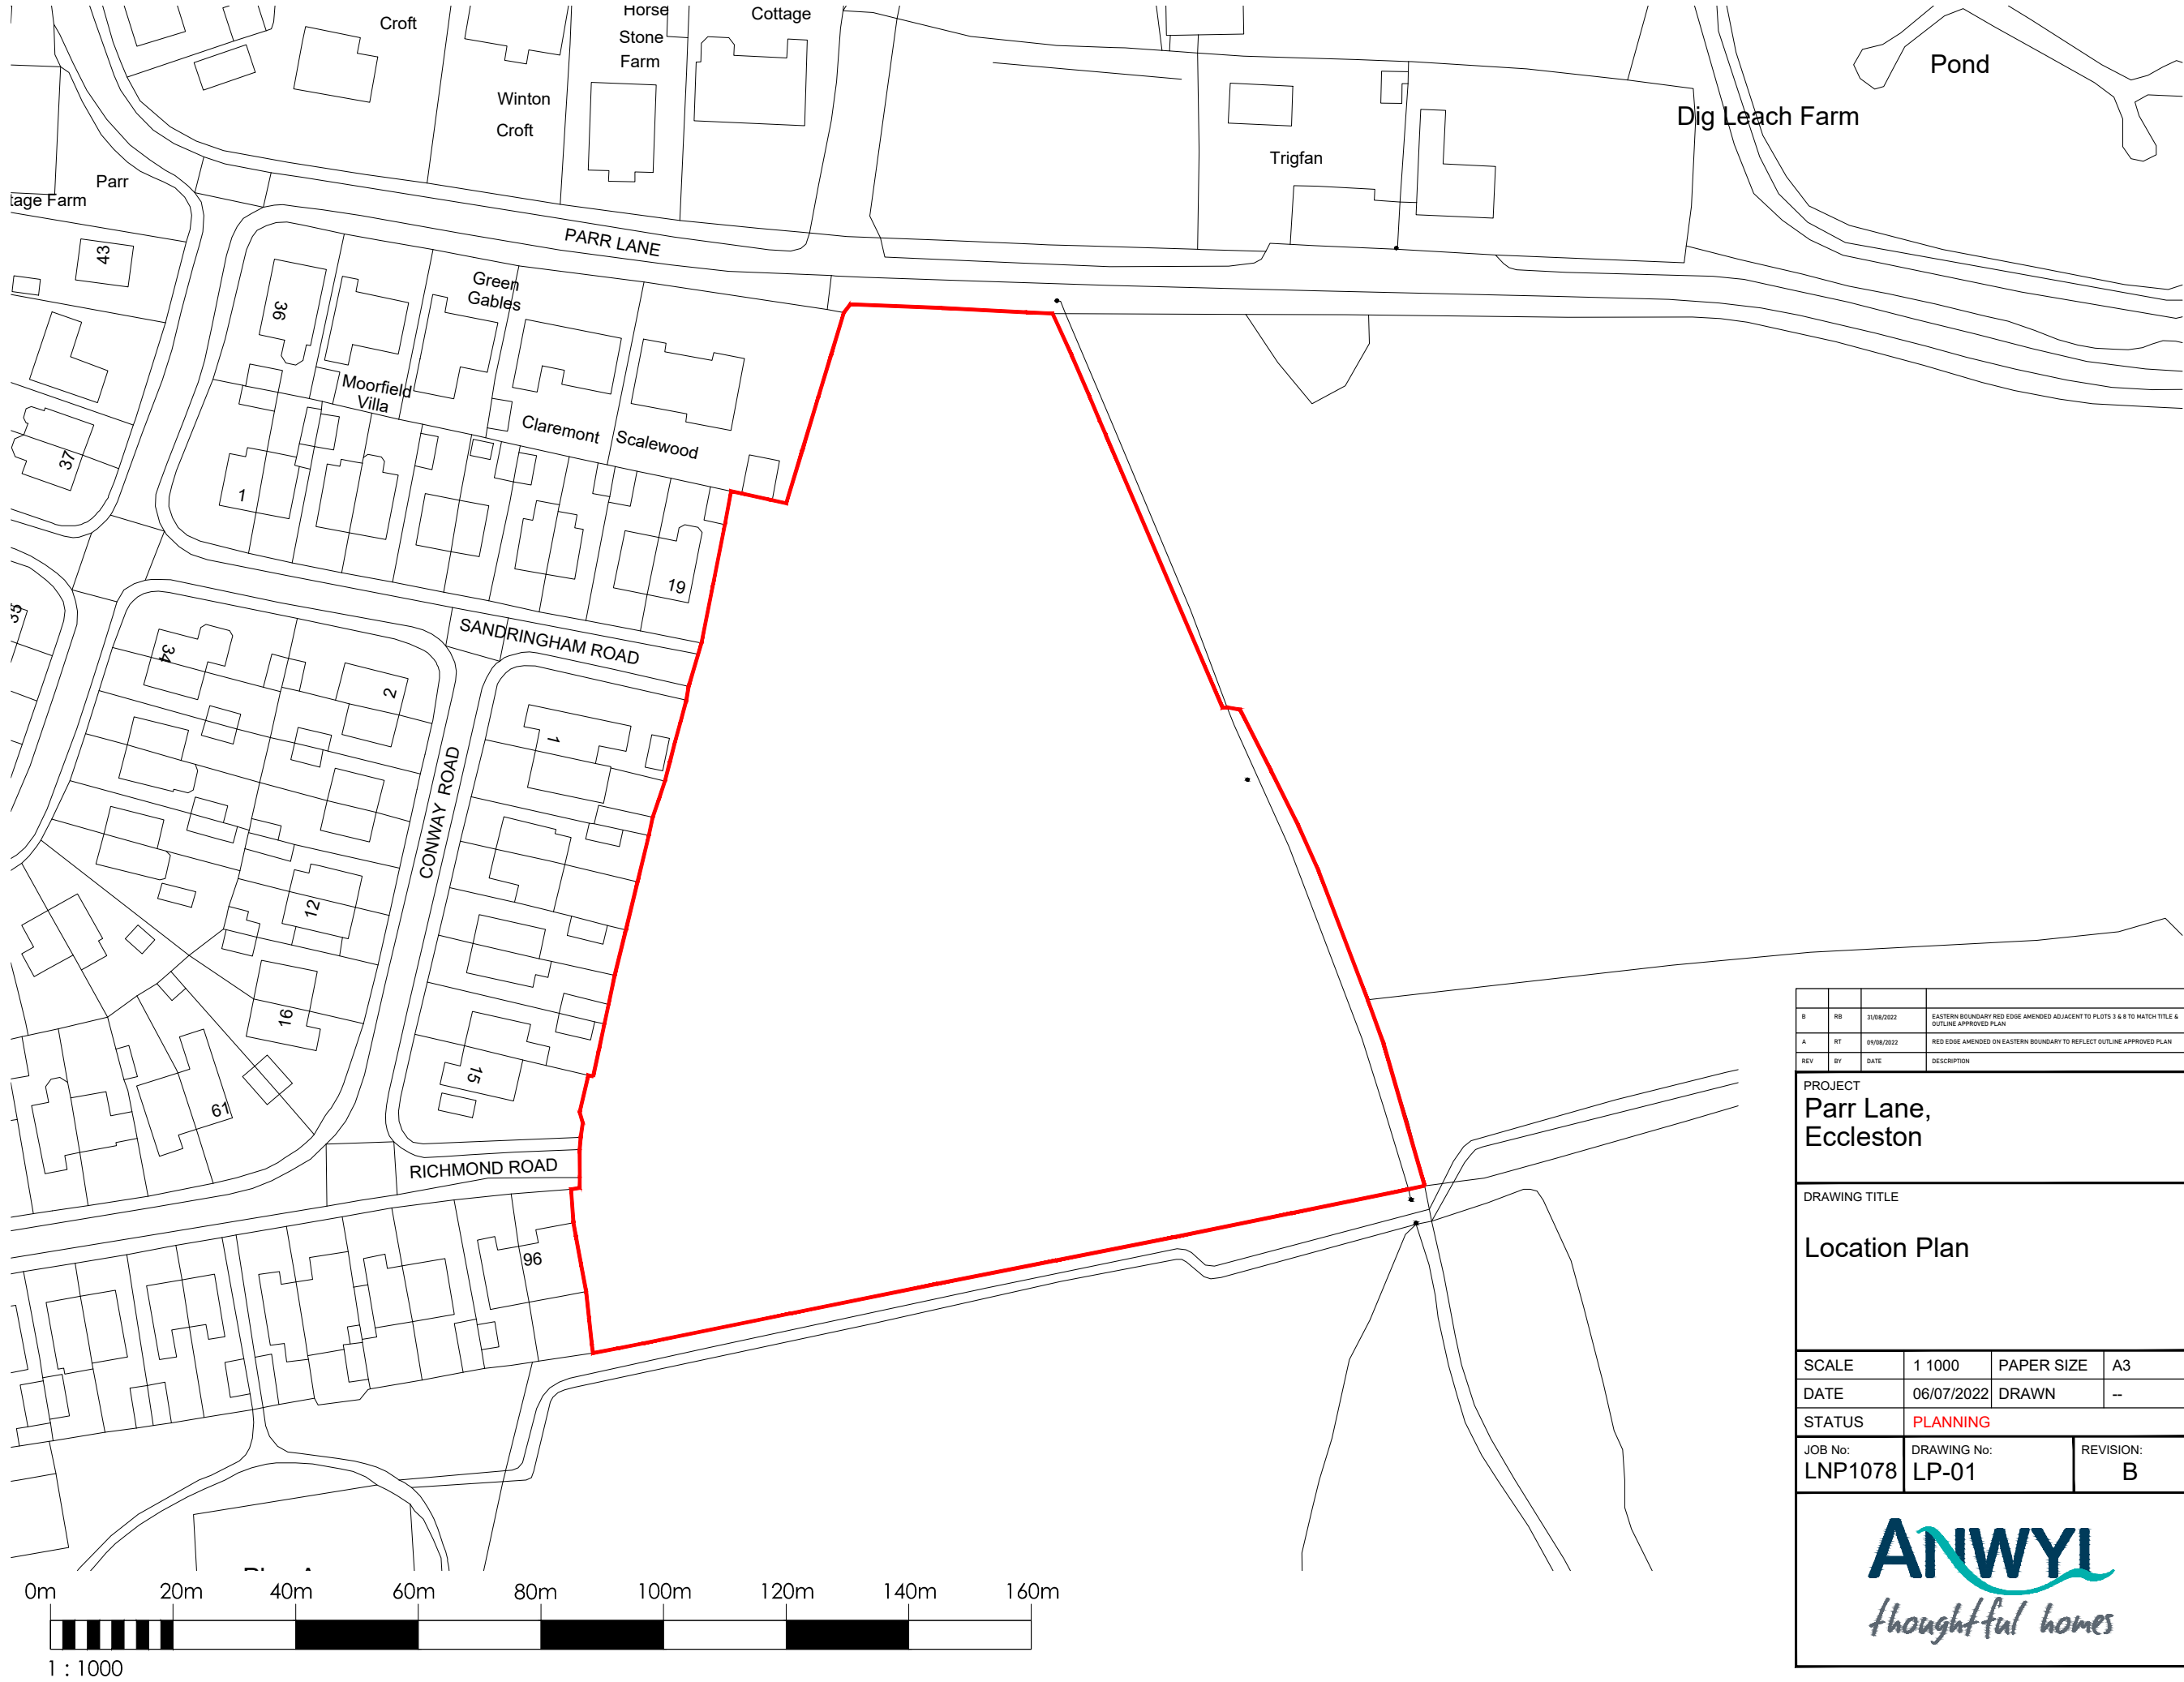


C:\Users\jordan.bullock\OneDrive - ANWYL CONSTRUCTION COMPANY LIMITED\Drawings\_Files\LNP1078\_Eccleston\_(Sales\_Name)\03-TECH\03-CADD\01\_Lay\SS\Parr Lane Eccleston Planning Layout 25\_08\_22.dwg

# Parr Lane, Eccleston

## LOCATION PLAN

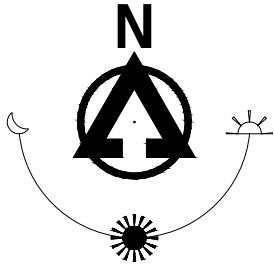

|                                    |                      |            |  |  |
|------------------------------------|----------------------|------------|--|--|
| B                                  | RB                   | 31/08/2022 | EASTERN BOUNDARY RED EDGE AMENDED ADJACENT TO PLOTS 3 & 8 TO MATCH TITLE 6 OUTLINE APPROVED PLAN |  |
| A                                  | RT                   | 01/08/2022 | RED EDGE AMENDED ON EASTERN BOUNDARY TO REFLECT OUTLINE APPROVED PLAN                            |  |
| REV                                | BY                   | DATE       | DESCRIPTION  |  |
| PROJECT<br>Parr Lane,<br>Eccleston |                      |            |  |  |
| DRAWING TITLE<br><br>Location Plan |                      |            |  |  |
| SCALE                              | 1 1000               | PAPER SIZE | A3   |  |
| DATE                               | 06/07/2022           | DRAWN      | --   |  |
| STATUS                             | PLANNING             |            |  |  |
| JOB No:<br>LNP1078                 | DRAWING No:<br>LP-01 |            | REVISION:<br>B   |  |
|                                    |                      |            |  |  |

This drawing must be read in conjunction with relevant Anwyl Homes Specifications & Standard Details. DO NOT SCALE OFF THIS DRAWING. Copyright Anwyl Group