
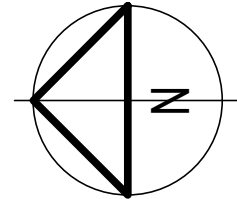


Copyright in this drawing is the property of Sherwood Building Design Solutions. It must not be reproduced or amended or used for the execution of any works whether in conjunction with the proposed works for which it is prepared or otherwise without express consent. Do not scale from this drawing. Original sheet size A4.

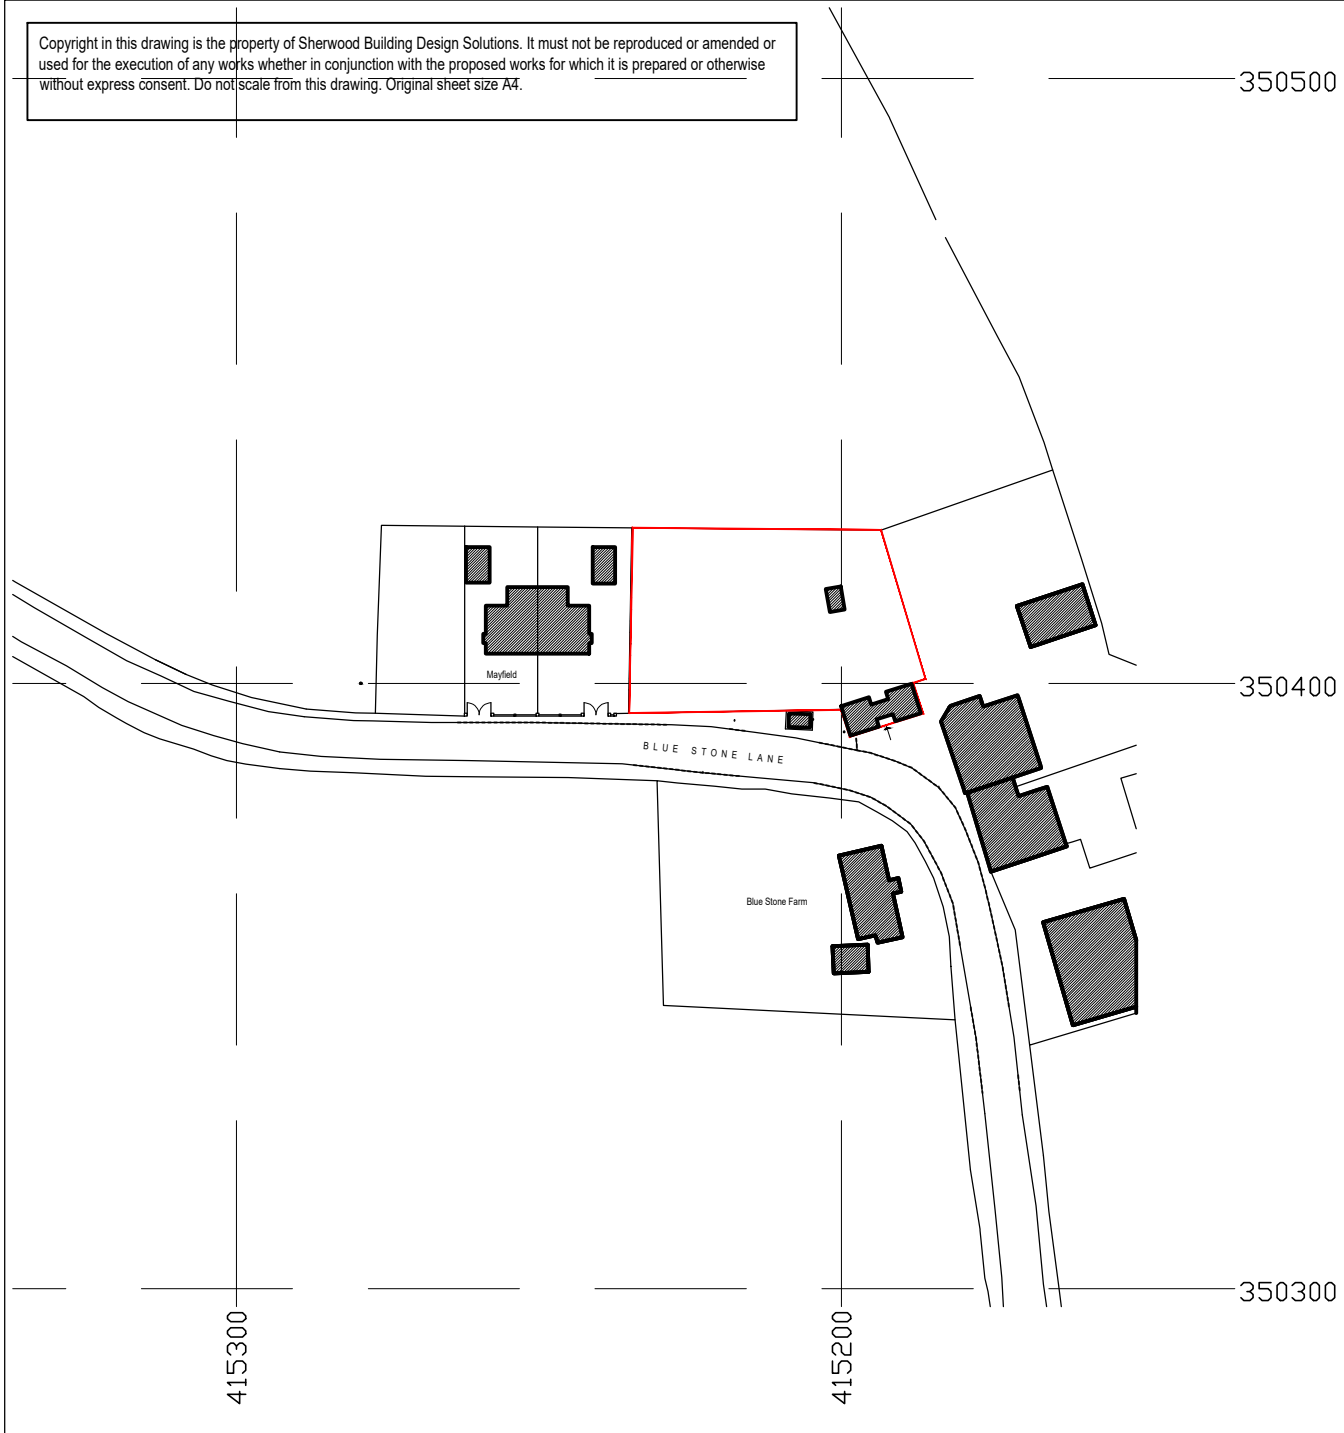

Sherwood 
Building Design Solutions

Rob Sherwood
Domestic and Commercial Property Design Consultant With Over 25 Years Experience

4 Long Lane, Heath Charnock, Chorley, PR6 9EN
E-mail: rob_sherwood@sky.com
www.sherwoodbuildingdesignsolutions.co.uk

T: 01257 481487
M: 07854 847361

Status: **Planning & Building Regulations**

Client: **M & P Projects Ltd**

Project: **Mayfield, Blue Stone Lane,
Mawdesley**

Title: **Location Plan**

Scale: 1/1250 @ A4	Date: December 2022	Drawn: Rob Sherwood
Drawing Number: 2022-84-01.1		Revision: