


NOTE: Do not scale dimensions from this drawing. If in doubt refer to JS Design.

This drawing remains the copyright of the JS Design Partnership alone all materials specified must be used in accordance with the manufacturers recommendations and all relevant current codes of practice.

Rev:	Description:	Date:

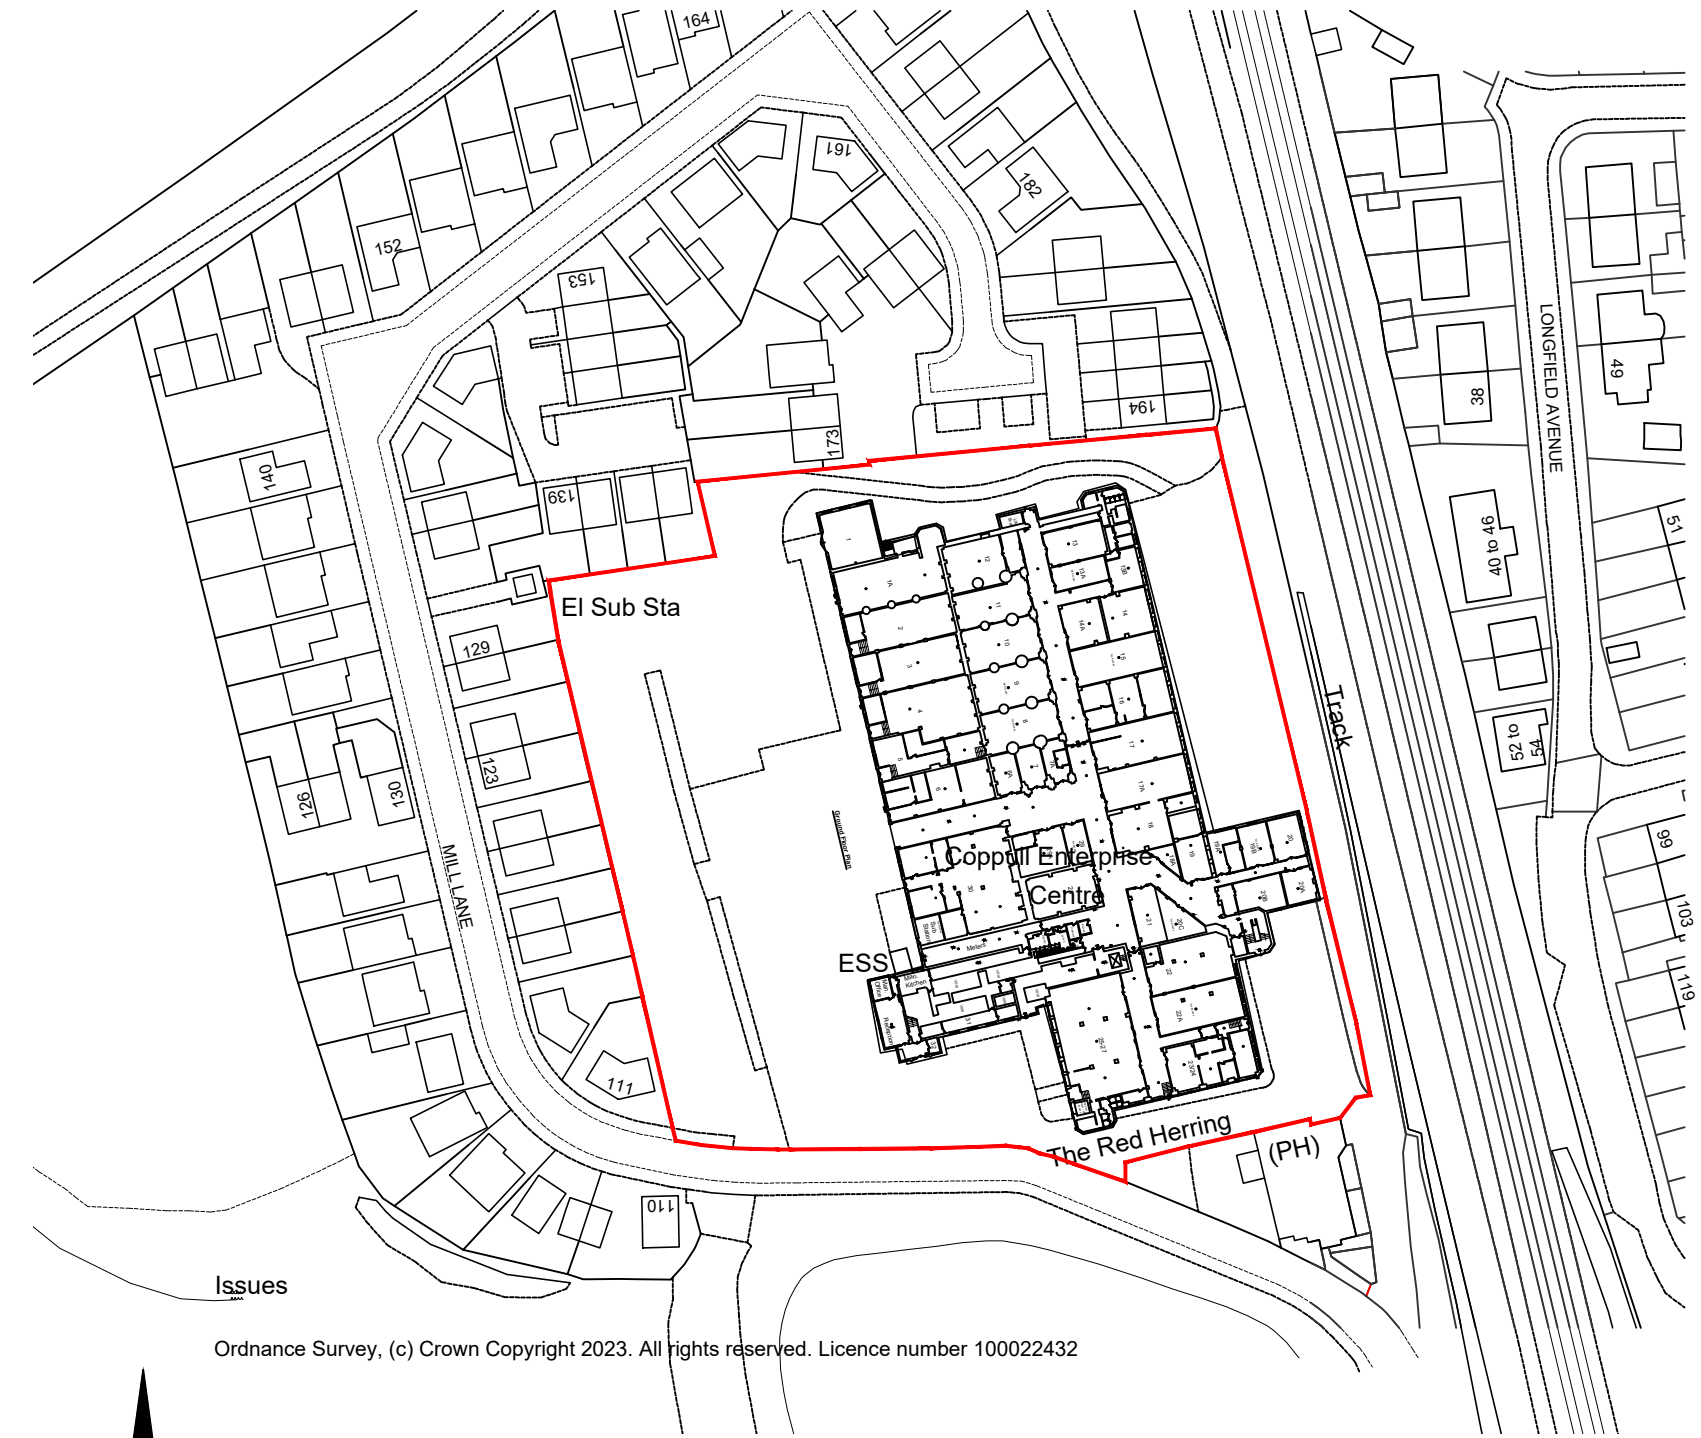

Issues

Ordnance Survey, (c) Crown Copyright 2023. All rights reserved. Licence number 100022432



SITE LOCATION PLAN  
SCALE - 1:1250 @A3

**CDM 2015:**  
Under the CDM regulations there are no significant design risks.



T: 01274 533022  
E: info@jsdesignpartnership.co.uk  
Unit 5, Peel House, 2 Taunton Street, Shipley Bradford, BD18 3NA.  
the jsdesign partnership llp is a limited liability partnership registered no OC 392311

Client:  
**LOWRY PARTNERSHIP**

Project:  
**COPPULL RING MILL  
MILL LANE  
COPPULL  
CHORLEY  
PR7 5AN**

Title:  
**SITE LOCATION PLAN**

Drawing No:	Rev:	Date:	Drawn By:	Checked:	Scale @ A3
8080-SLP	-	17.01.23	HM	MJ	1:1250