


Location Plan

Site Address: Easting: 352903 Northing: 419098

Date Produced: 22-May-2023

Scale: 1:1250 @A4

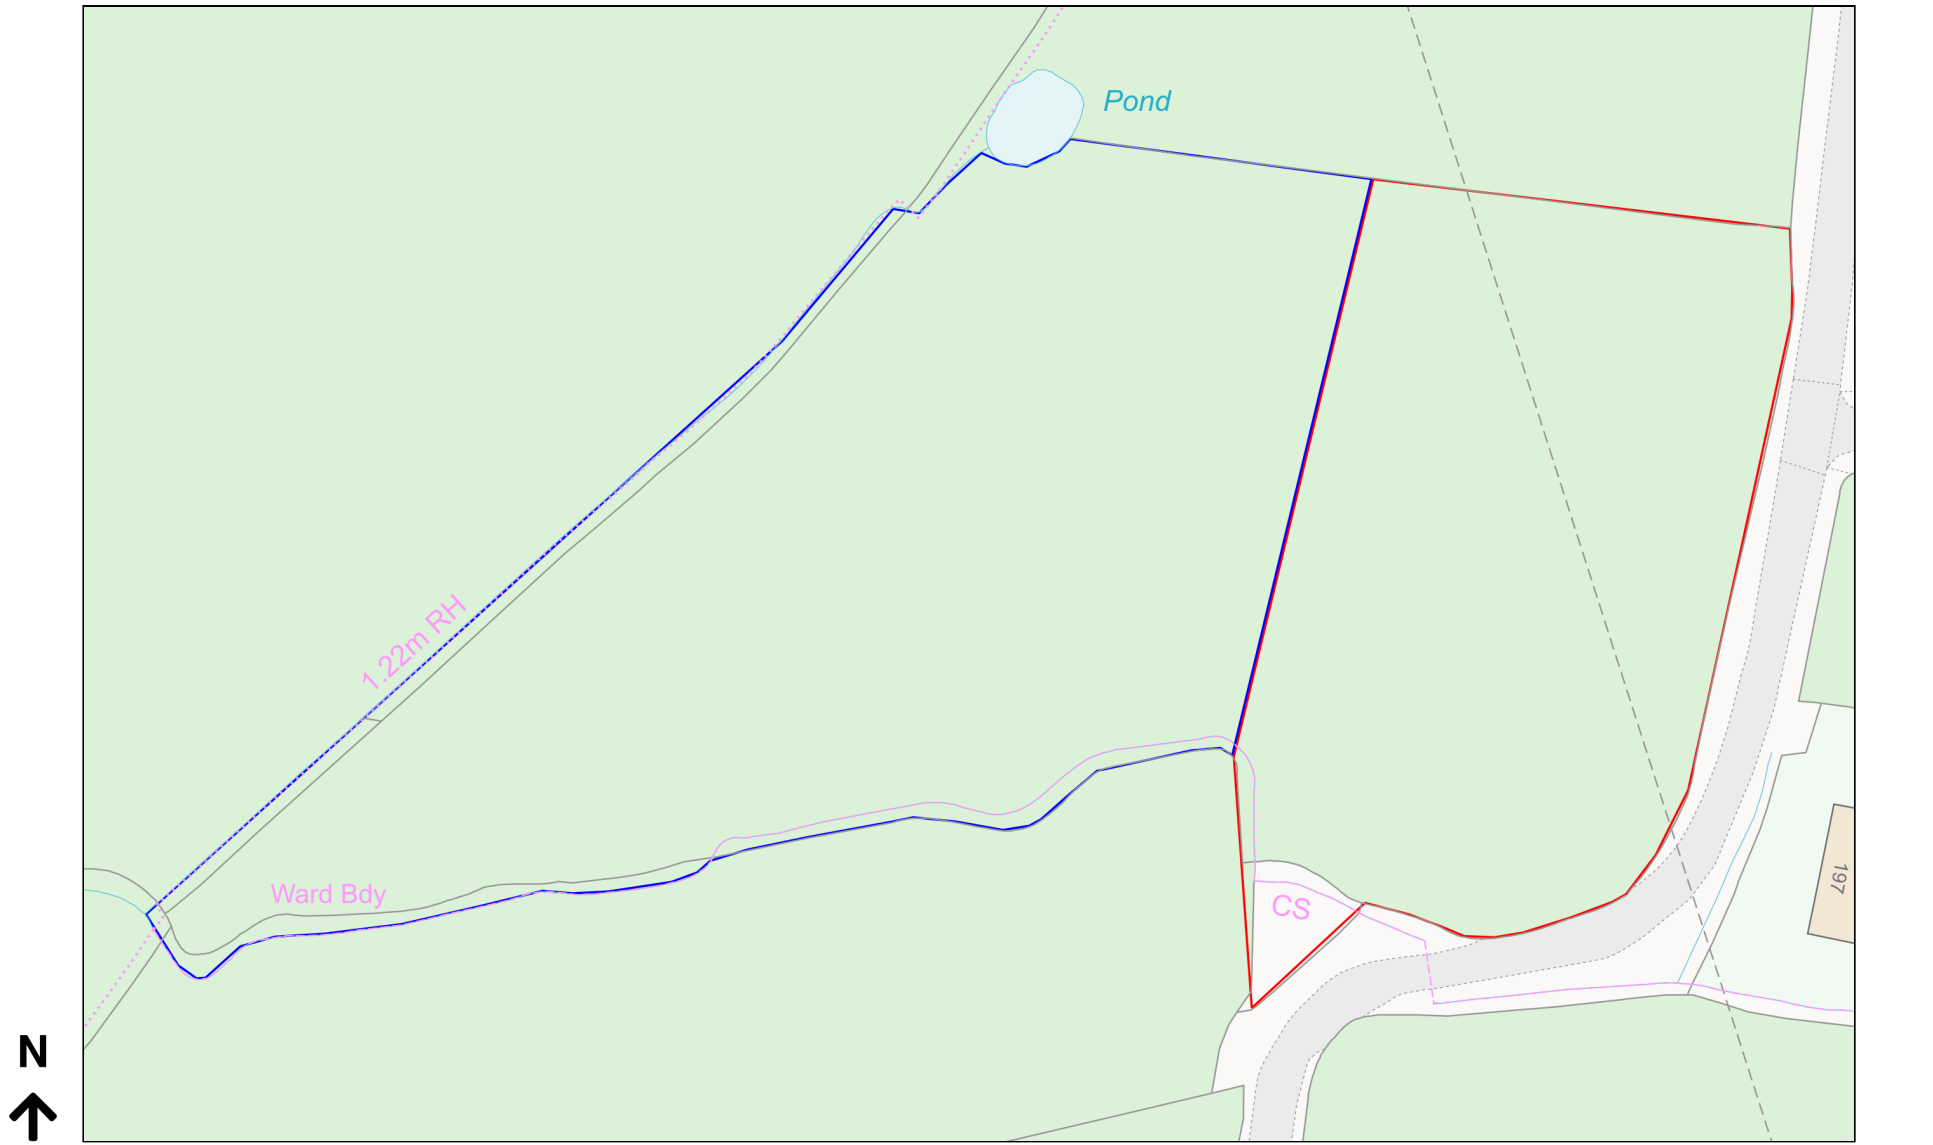

Planning Portal Reference: PP-12179798v1

