


Districts

-  Other District/Unitary Authority
-  Lancashire Districts

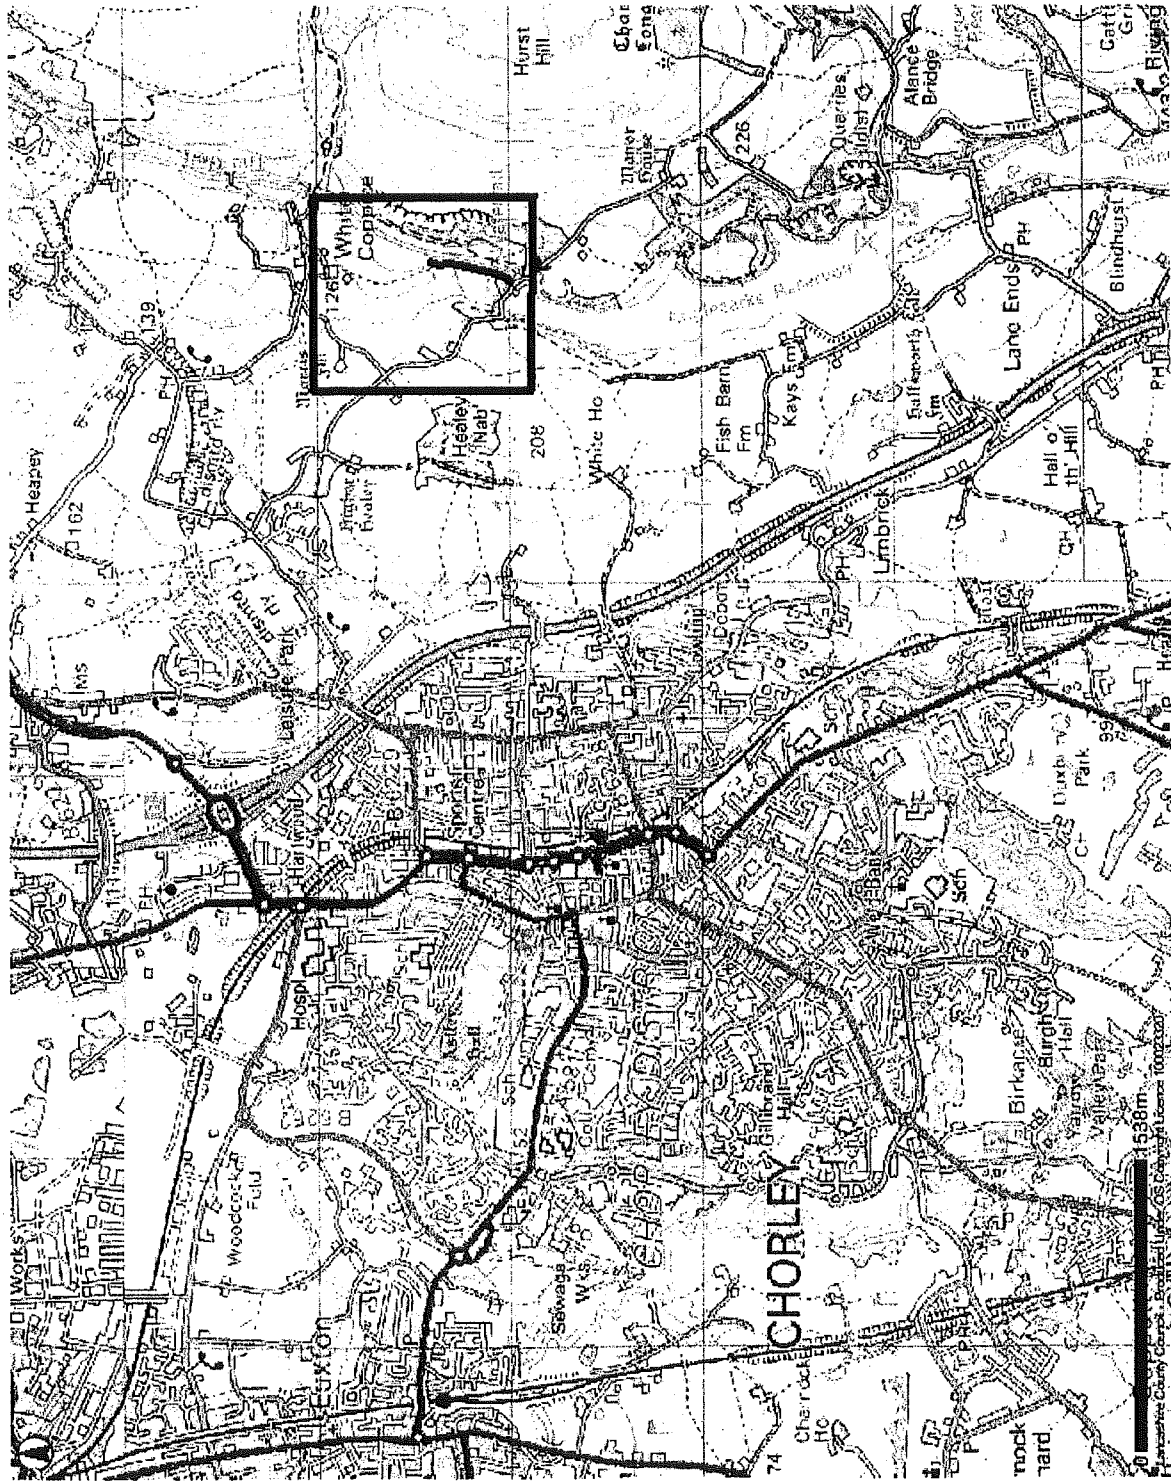


WHITE COPPICE LOCATION PLAN

This map is reproduced from Ordnance Survey material with the Permission of Ordnance Survey on behalf of the Controller of Her Majesty's Stationery Office (C) Crown Copyright.
 Unauthorised reproduction may lead to prosecution or civil proceedings.
 Lancashire County Council - OS Licence 100023320 (C) 2006

Date: 25/07/2007



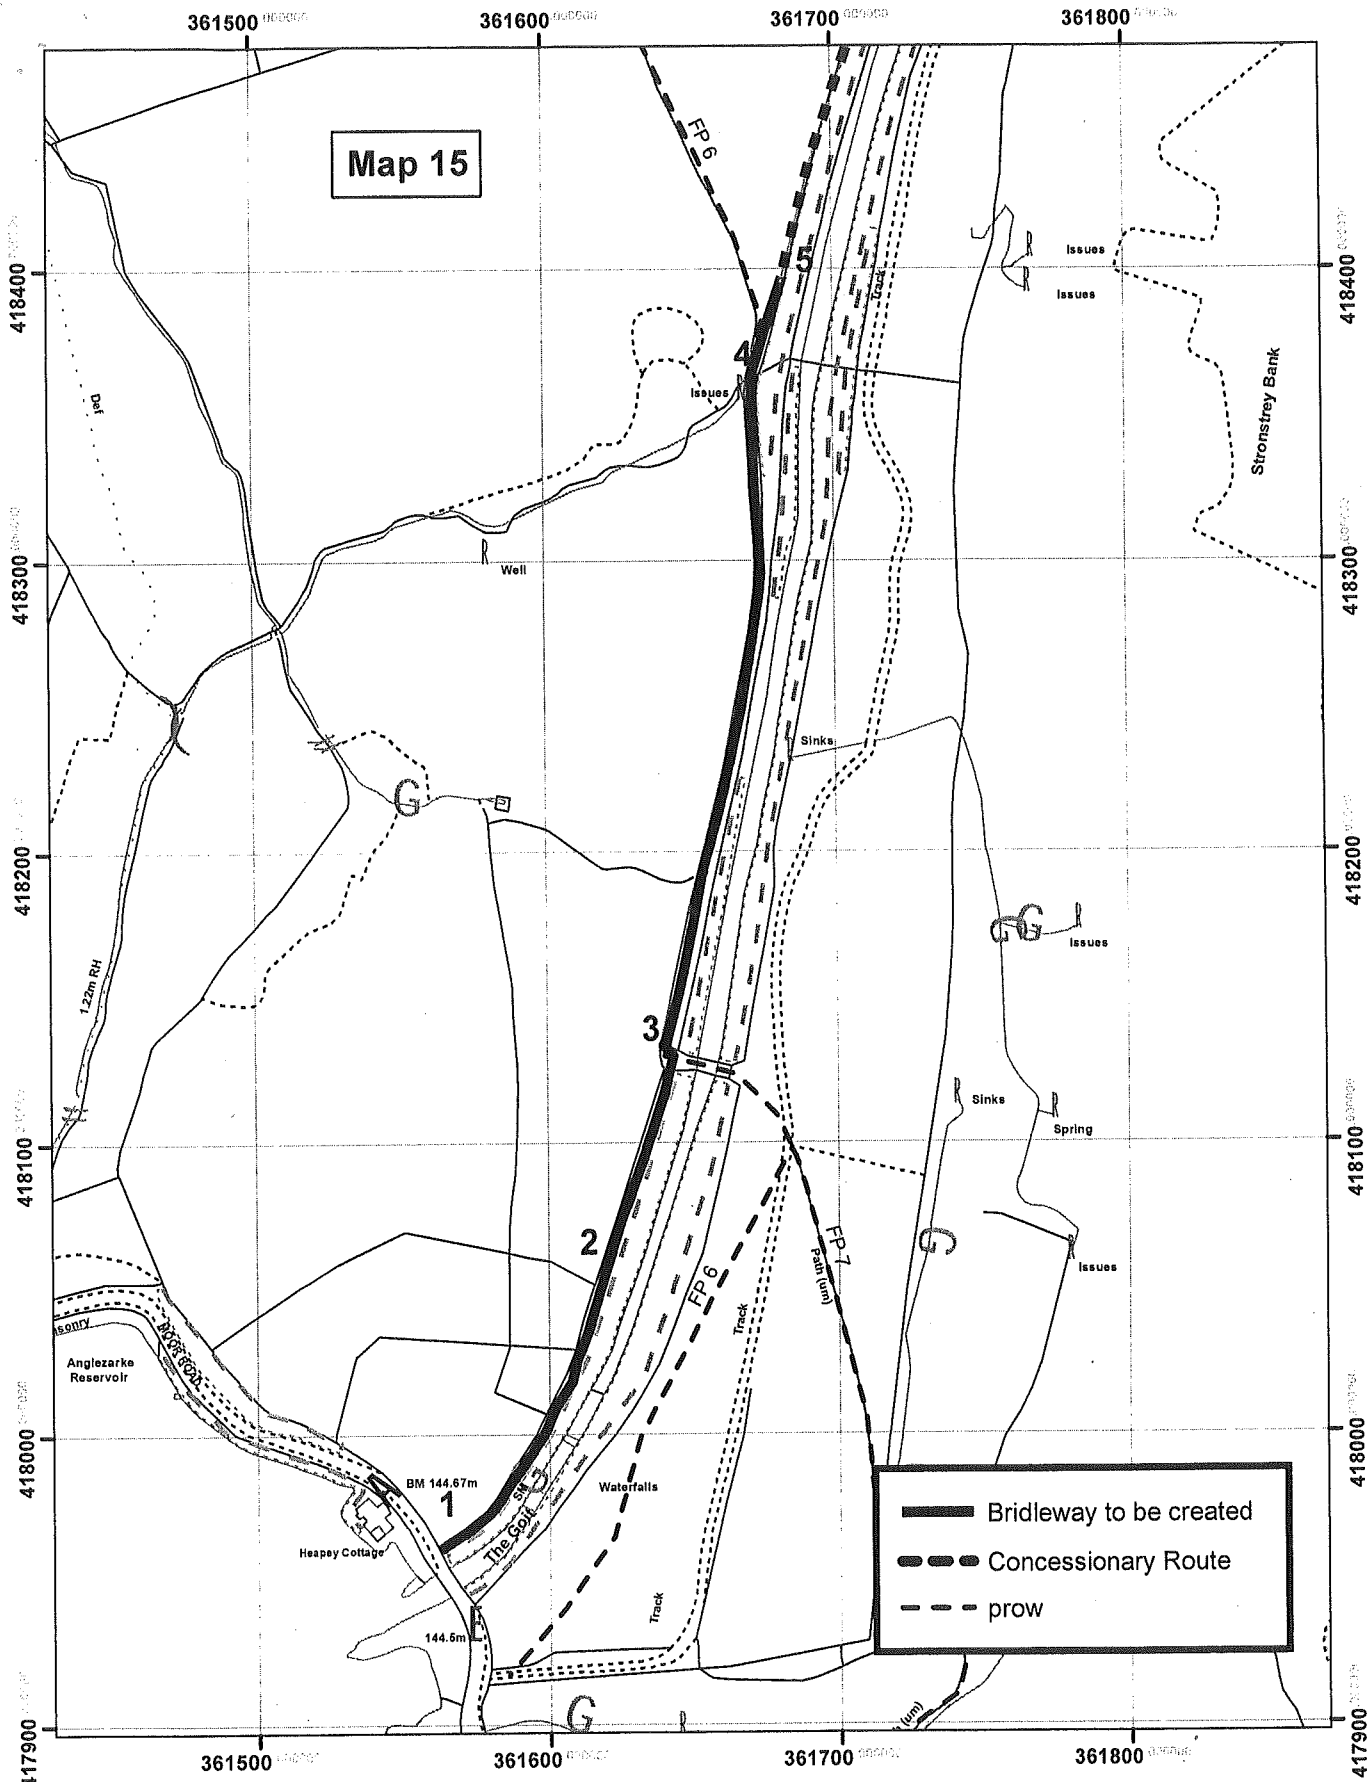

G. Harding B.Eng., C.Eng.,
FICE., FIHT, MCMI.
Environment Director

West Pennine Link Route
Proposed brideway creation at White Coppice

1:2,500

5

The digitised Rights of Way Information should be used for guidance only as its accuracy cannot be guaranteed. Rights of Way Information must be verified on the current Definitive Map before being supplied or used for any purpose.
This Map is reproduced from Ordnance Survey material with the permission of Ordnance Survey on behalf of the controller of Her Majesty's Stationery Office (C) Crown Copyright.
Unauthorised reproduction infringes Crown Copyright and may lead to Prosecution or civil proceedings. Lancashire County Council Licence No. 100023320