


Nell Lane, Leyland.

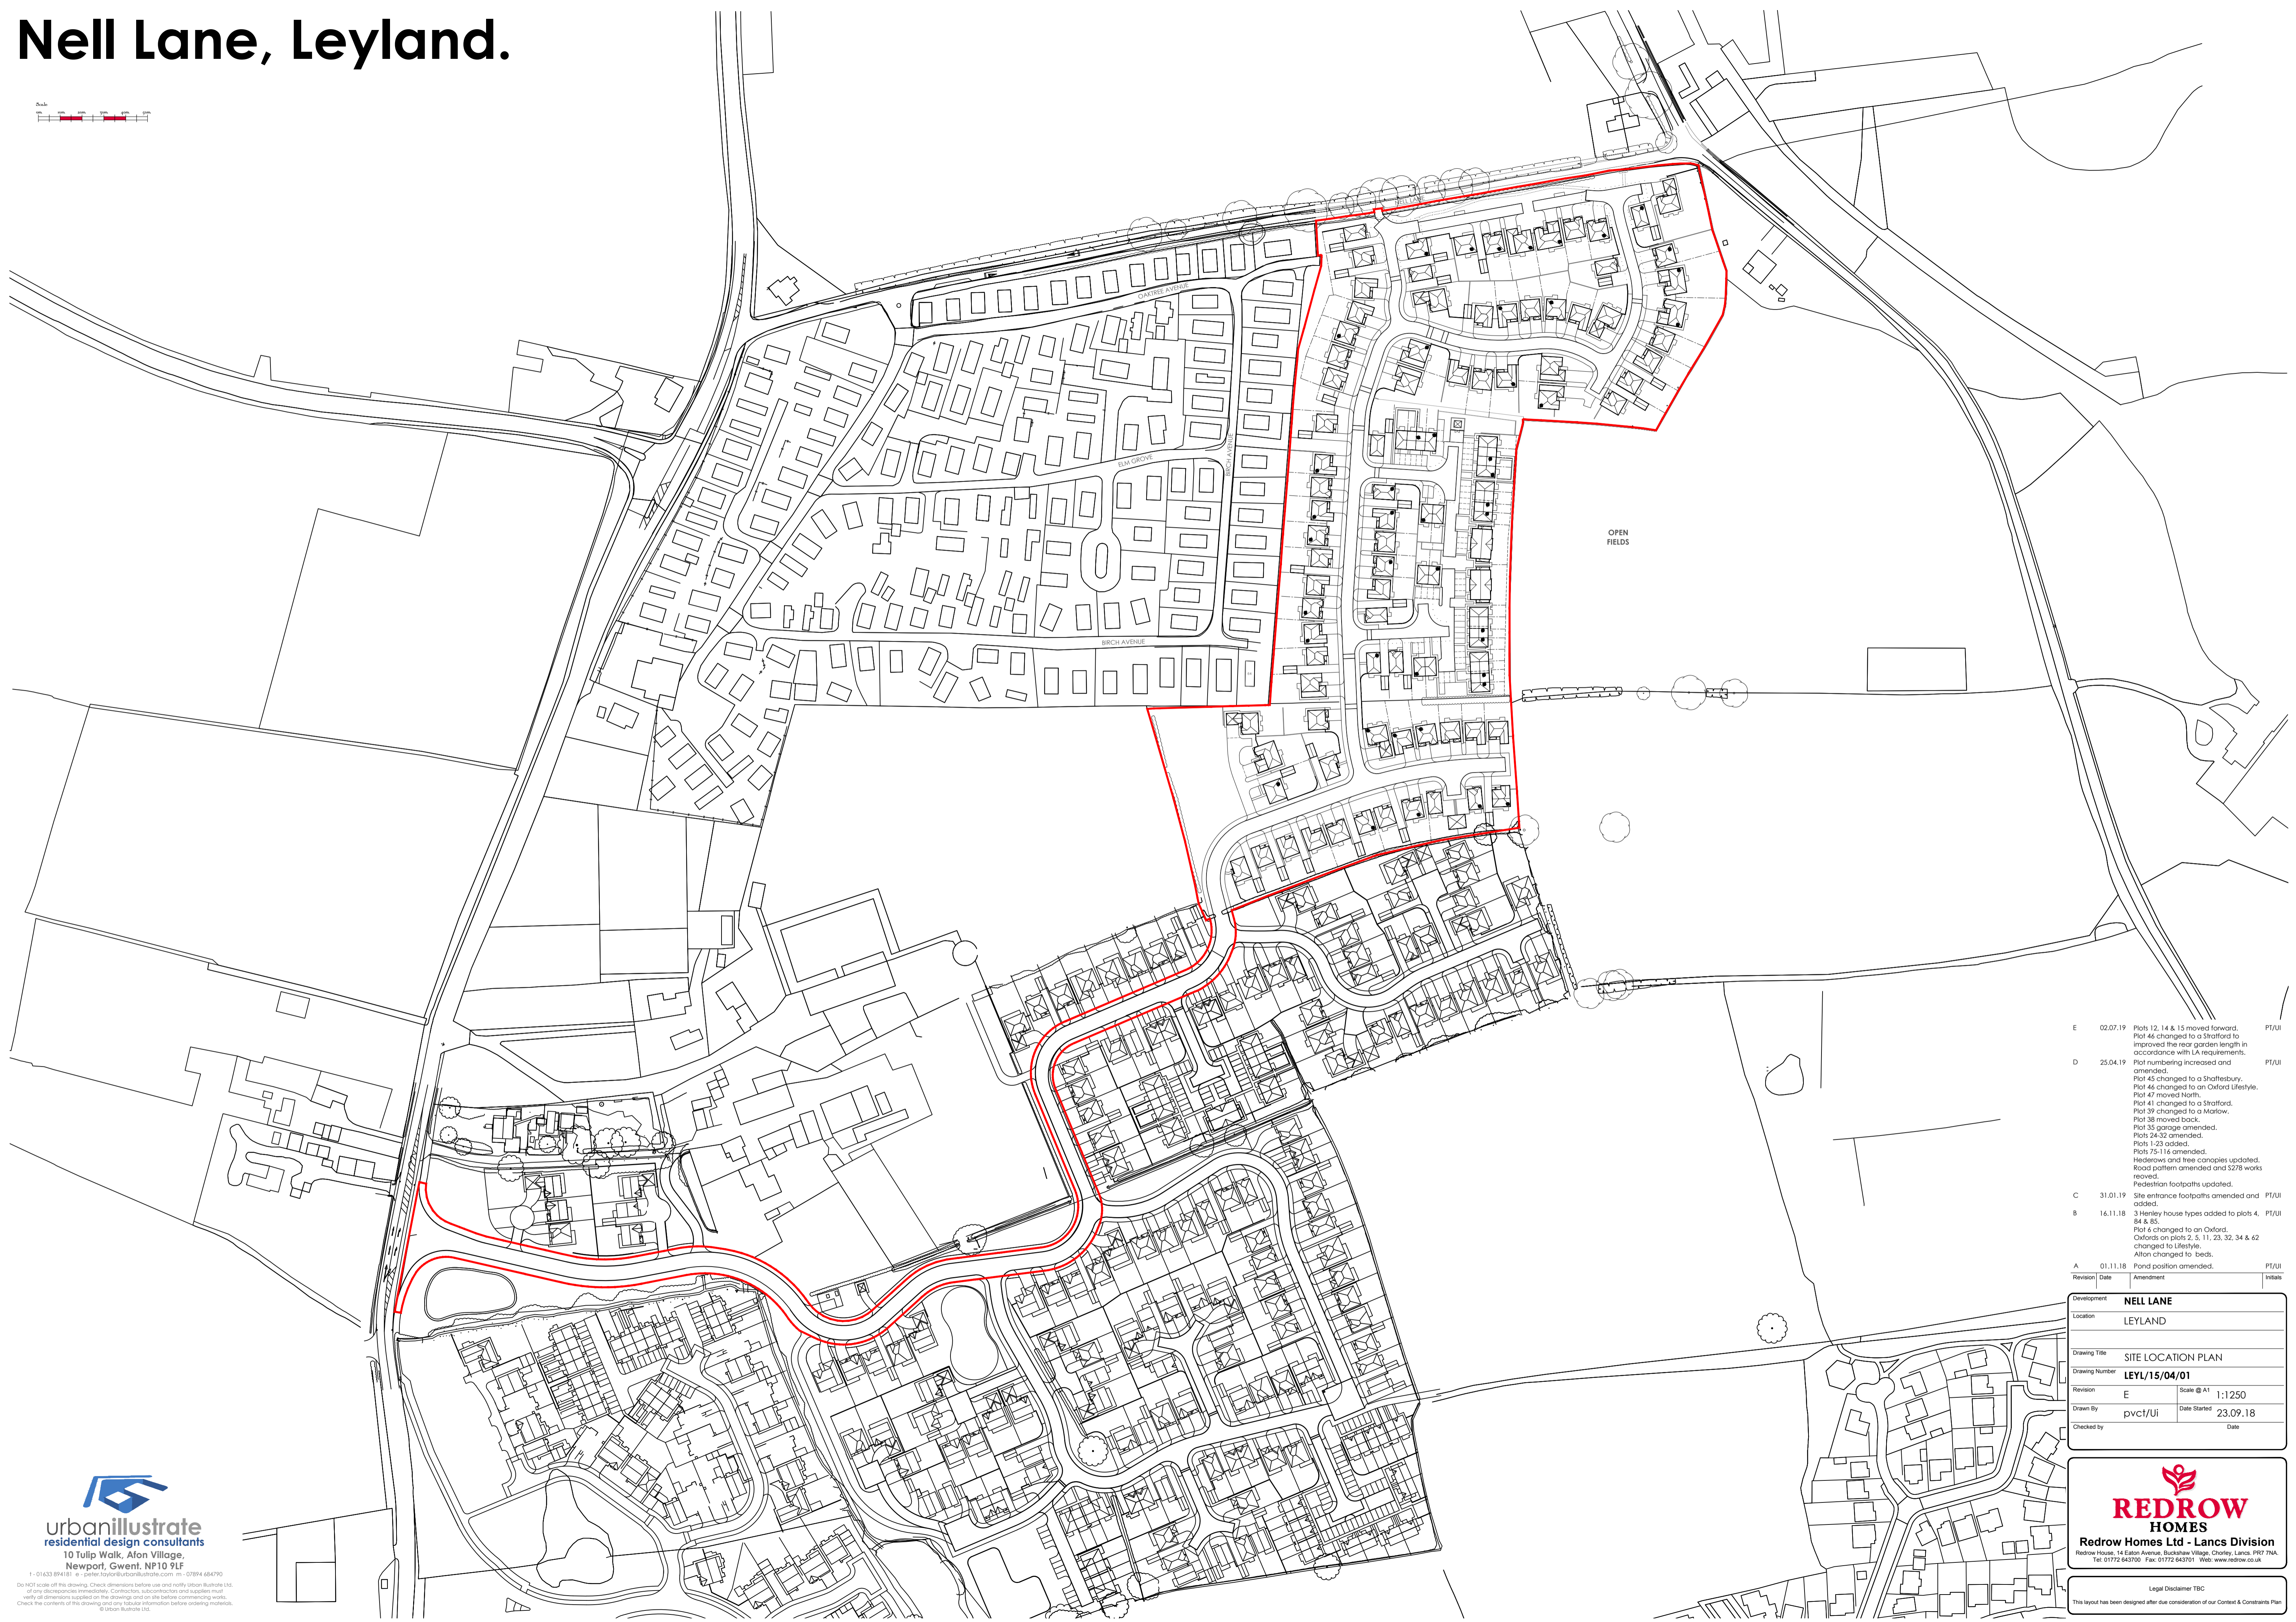

E	02.07.19	Plots 12, 14 & 15 moved forward. Plot 46 changed to a Stratford to improved the rear garden lengths in accordance with LA requirements.	PT/UI
D	25.04.19	Plot numbering increased and amended. Plot 45 changed to a Shaftesbury. Plot 46 changed to an Oxford Lifestyle. Plot 47 moved North. Plot 41 changed to a Stratford. Plot 39 changed to a Marlow. Plot 38 moved back. Plot 35 garage amended. Plots 24-32 amended. Plots 1-23 added. Plots 75-116 amended. Hedgerows and tree canopies updated. Road pattern amended and S278 works raised. Pedestrian footpaths updated.	PT/UI
C	31.01.19	Site entrance footpaths amended and added.	PT/UI
B	16.11.18	3 Henley house types added to plots 4, 84 & 85. Plot 4 changed to an Oxford. Oxfords on plots 2, 5, 11, 23, 32, 34 & 62 changed to Lifestyle. Allon changed to beds.	PT/UI
A	01.11.18	Pond position amended.	Installs

Development		NELL LANE	
Location		LEYLAND	
Drawing Title		SITE LOCATION PLAN	
Drawing Number		LEYL/15/04/01	
Revision	E	Scale @ A1	1:1250
Drawn By	pvct/UI	Date Started	23.09.18
Checked by		Date	