



NOTES:
1: Do not scale this drawing, use figured dimensions only 2: The Contractor, Sub Contractor or specialist supplier are responsible for confirming site dimensions prior to fabrication 3: Any dimensional discrepancies are to be reported to the Architect immediately

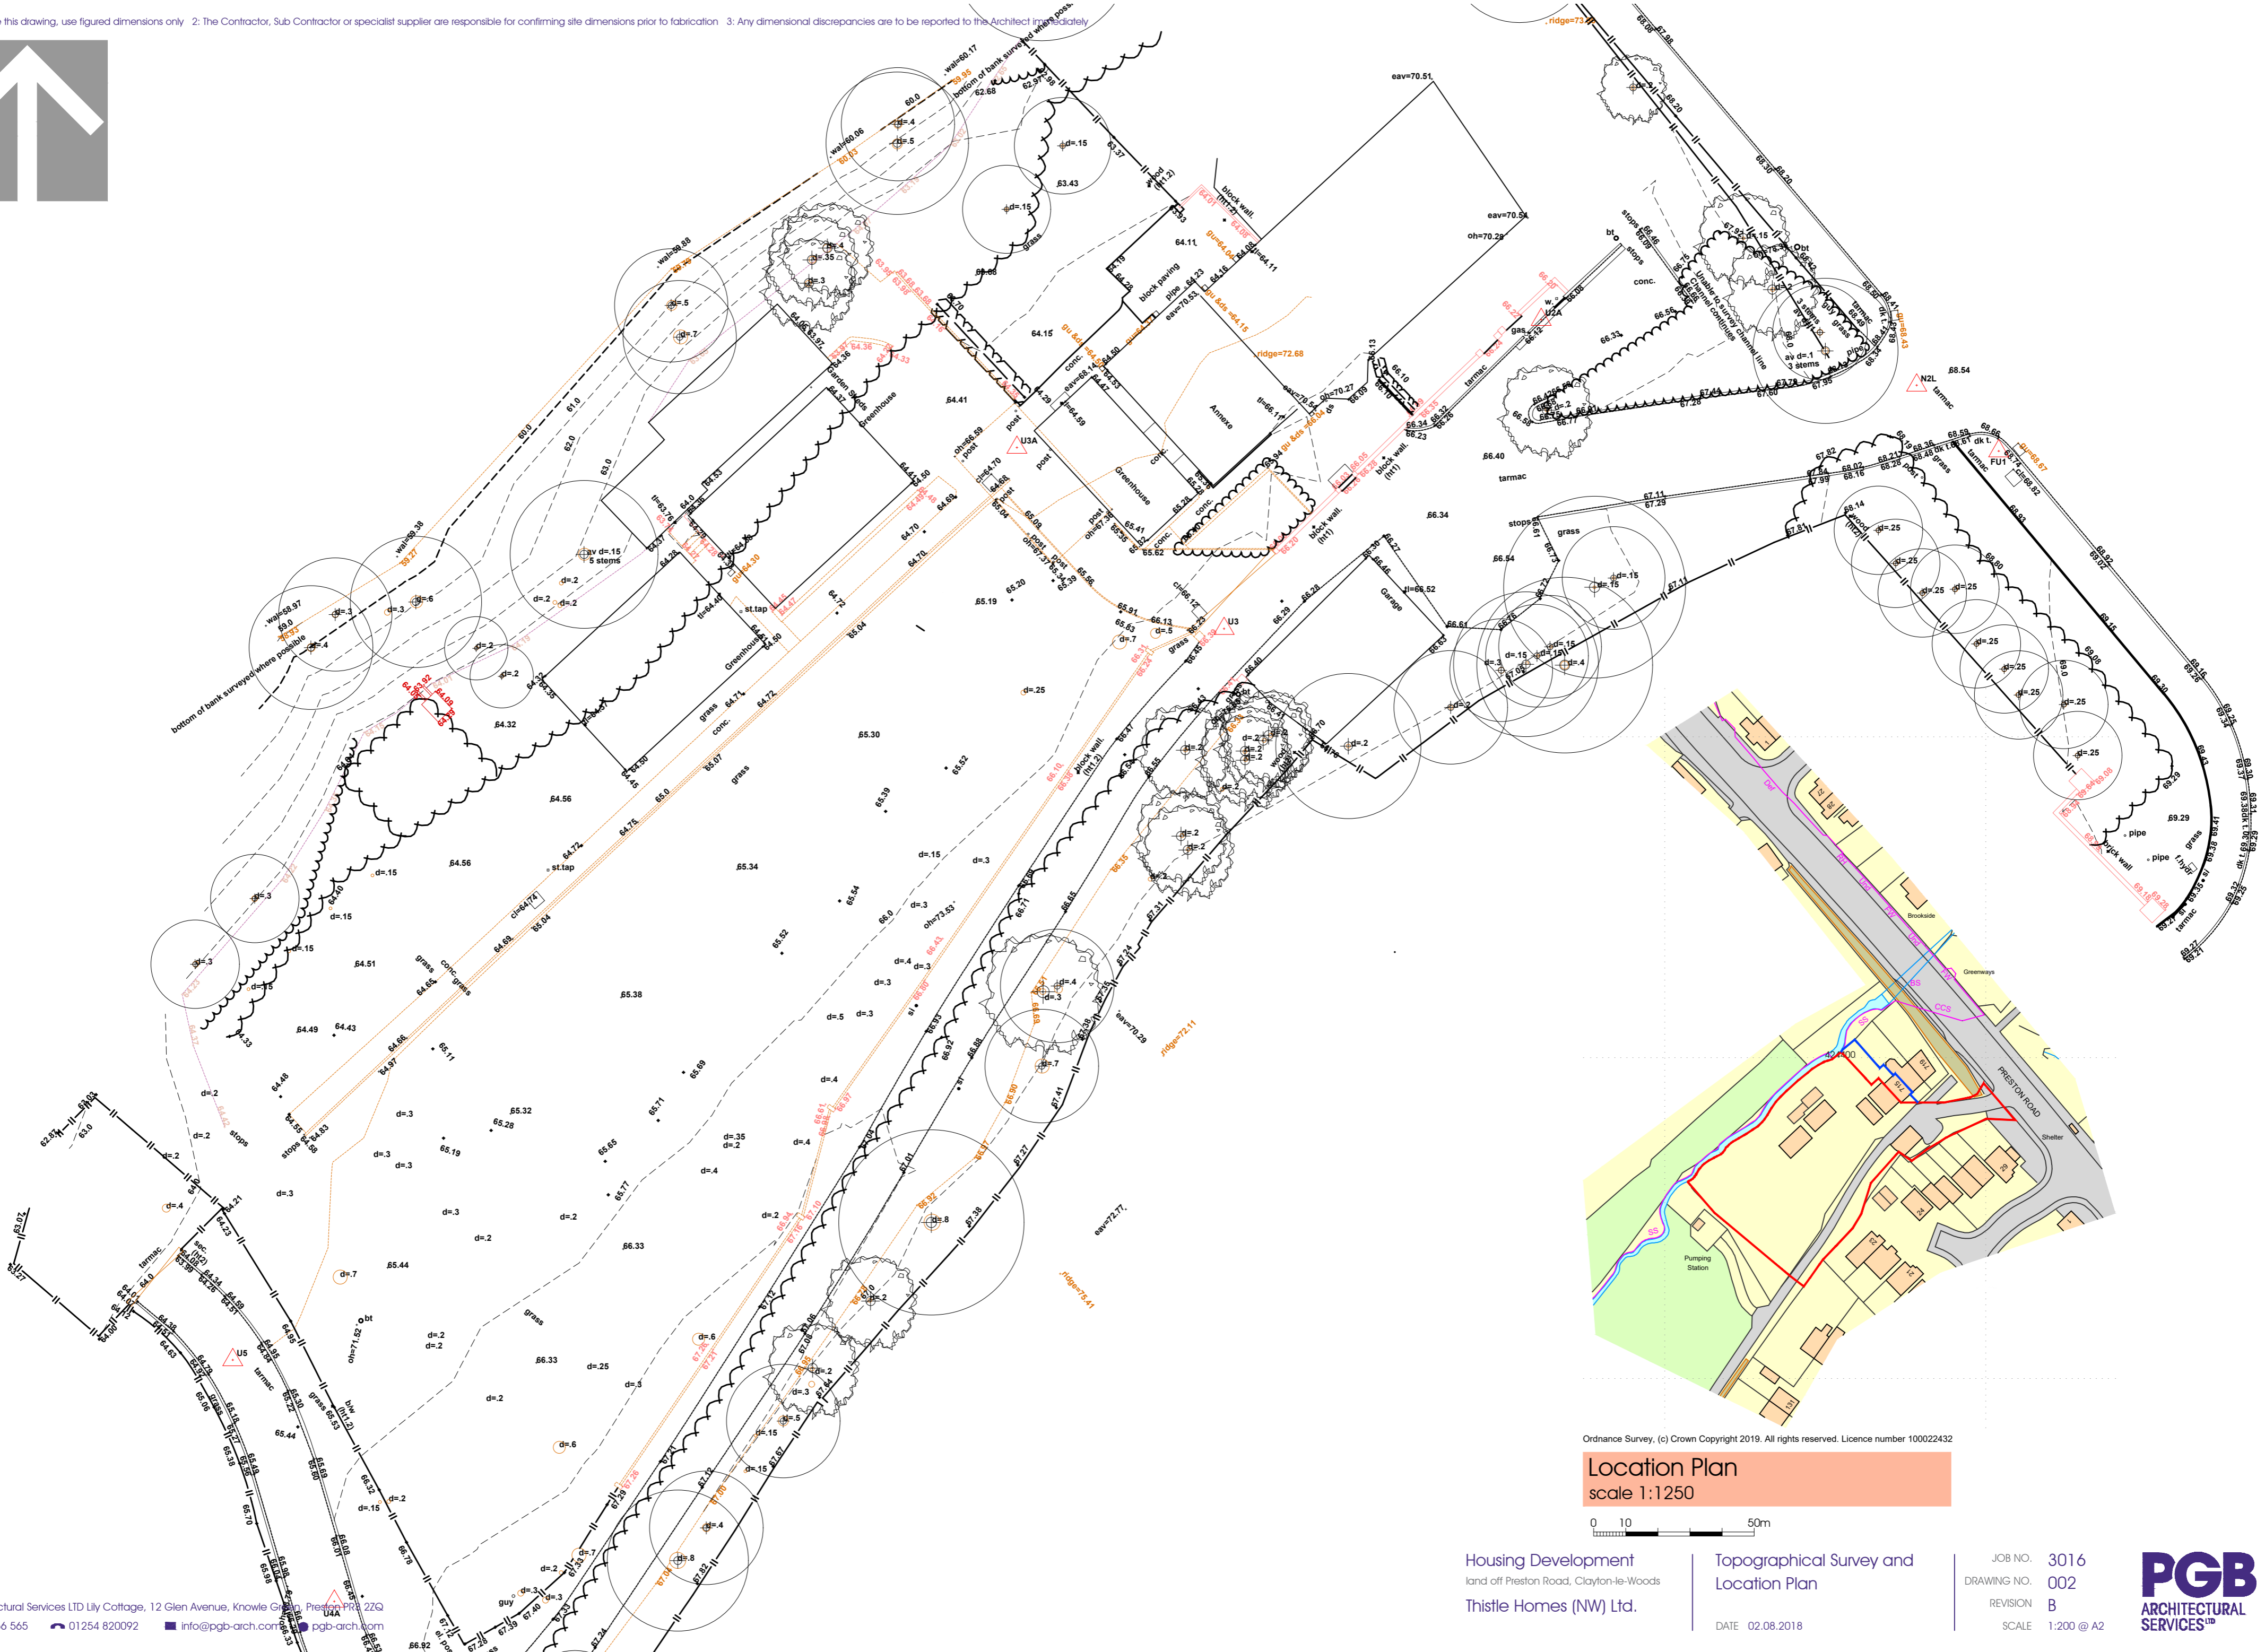

Ordnance Survey, (c) Crown Copyright 2019. All rights reserved. Licence number 100022432

Location Plan
scale 1:1250

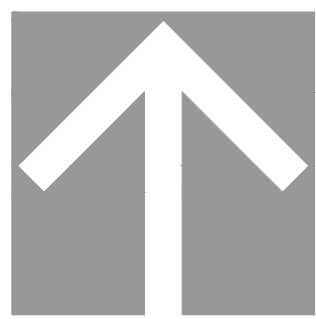

Housing Development
land off Preston Road, Clayton-le-Woods
Thistle Homes (NW) Ltd.

Topographical Survey and
Location Plan
DATE 02.08.2018

JOB NO. 3016
DRAWING NO. 002
REVISION B
SCALE 1:200 @ A2

