


THIS DOCUMENT AND ALL INFORMATION CONTAINED HEREIN IS CONFIDENTIAL AND THE INTELLECTUAL PROPERTY OF ARCHITECTURAL DESIGN SERVICES. IT IS DISCLOSED IN CONFIDENCE ON TERMS THAT IT WILL NOT BE DISCLOSED TO ANY THIRD PARTY, USED, SOLD, LOANED, LICENSED OR REPRODUCED IN WHOLE OR IN PART IN ANY MANNER OR FORM FOR MANUFACTURING, TENDERING OR FOR ANY OTHER PURPOSE WITHOUT THE WRITTEN PERMISSION OF ARCHITECTURAL DESIGN SERVICES. COPYRIGHT: ARCHITECTURAL DESIGN SERVICES

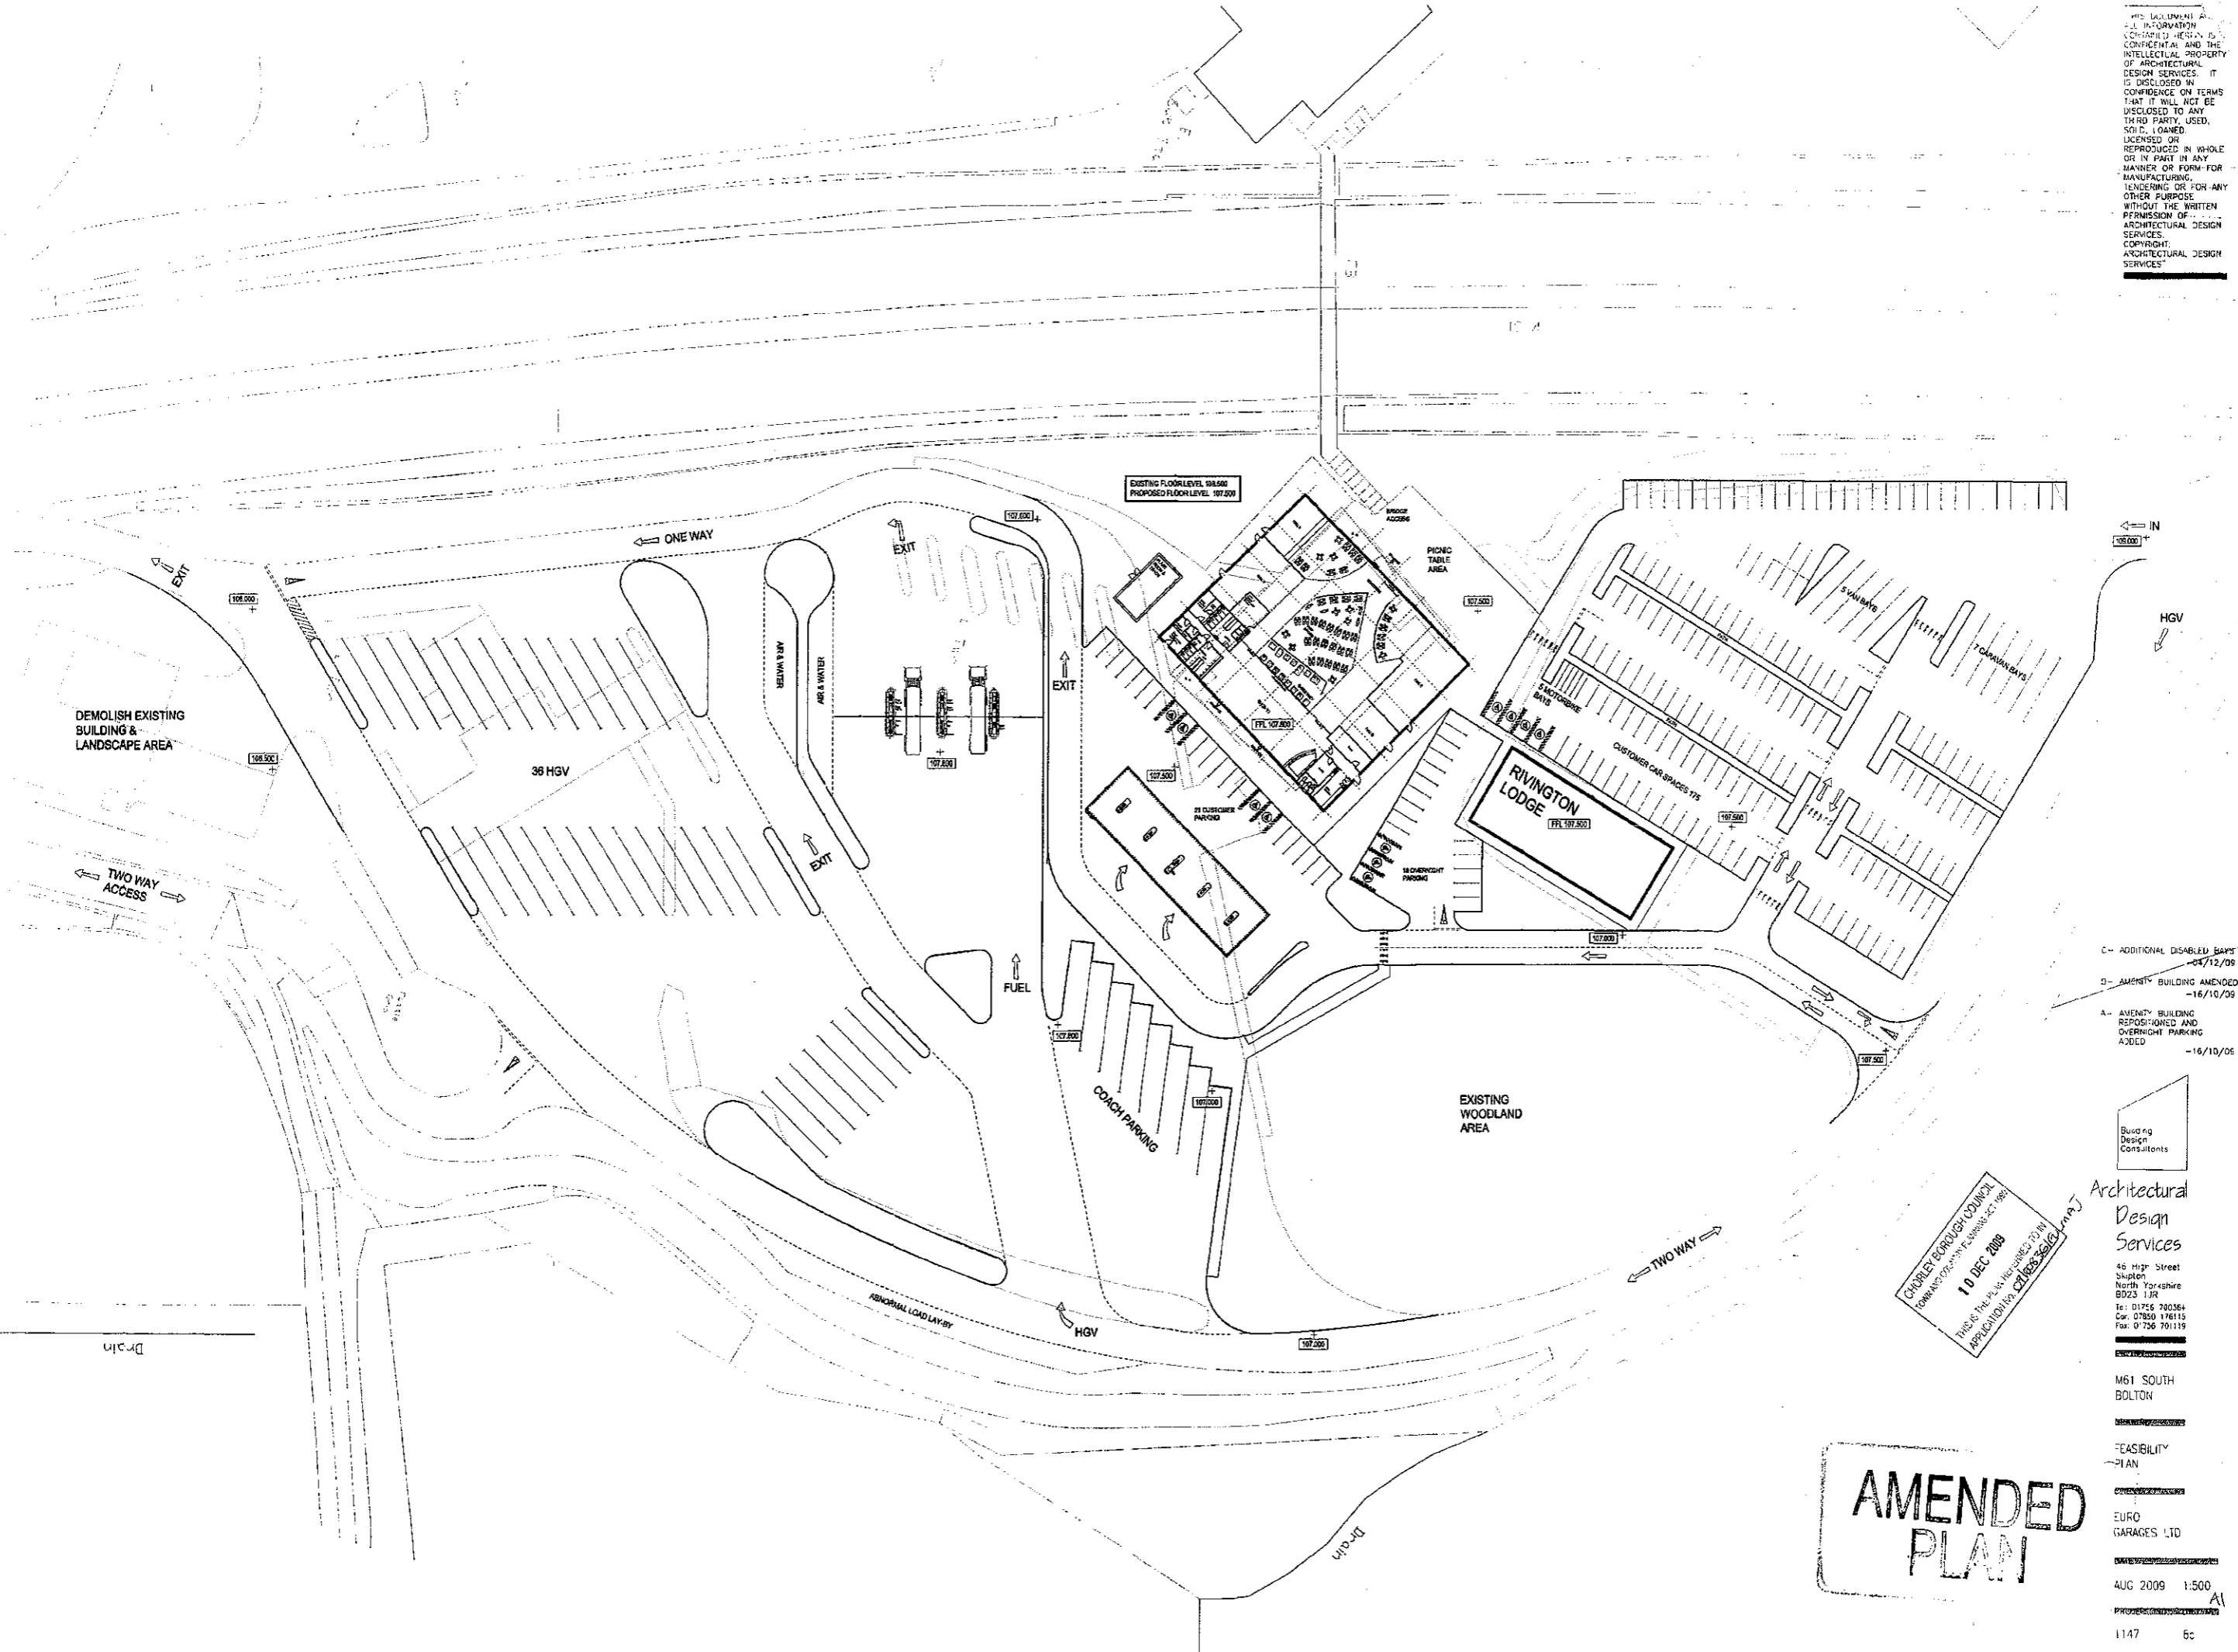

- C - ADDITIONAL DISABLED BAYS - 04/12/09
- D - AMENITY BUILDING AMENDED - 16/10/09
- A - AMENITY BUILDING REPOSITIONED AND OVERNIGHT PARKING ADDED - 16/10/06

COURTNEY BOROUGHS COUNCIL  
 Planning Department  
 10 DEC 2009  
 This is the PL as submitted to the Council  
 Application No. 2009/0000/0000

Building Design Consultants

Architectural Design Services

46 High Street  
 Skipton  
 North Yorkshire  
 BD23 1JR  
 Tel: 01756 700364  
 Fax: 01756 701119

M61 SOUTH BOLTON

FEASIBILITY PLAN

EURO GARAGES LTD

AUG 2009 1:500 A1

1147 6c

**AMENDED PLAN**