

**Chorley**  
Council

Planning  
Committee Meeting

10<sup>th</sup> August 2021




# Item 3c

21/00261/FUL

Land adjacent to 69-70 Long Meadows

Erection of 3no. dwellings (comprising of 1no. detached dwelling house and 1no. pair of semi-detached dwellings) with access to Long Meadows

# Location plan

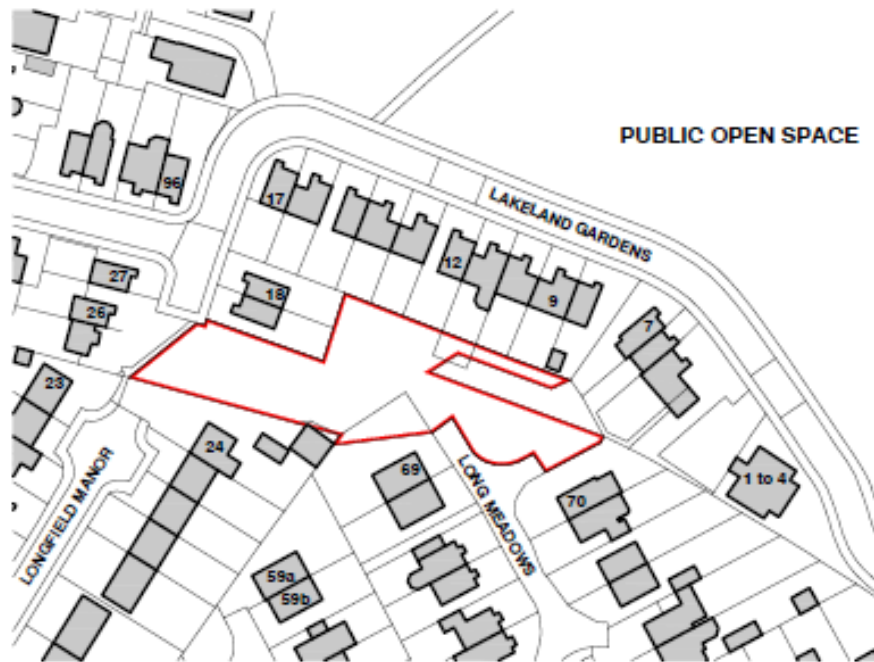


| Revision      | Date / Initials   | Amendments       |
|---------------|---|------------------|
|               |   |                  |
| Client        | HAMMOND HOMES   |                  |
| Project       | RESIDENTIAL DEVELOPMENT<br>LAND ADJACENT<br>69-70 LONG MEADOWS<br>CHORLEY |                  |
| Drawing Title | LOCATION PLAN   |                  |
| Drawing No.   | 3868-21-16  | Drawn By DW      |
| Scale         | 1:1250 @ A4   | Date 01 MAR 2021 |

**CHARTERED  
ARCHITECT**

**Peter  
Dickinson R.I.B.A.**  
 169 Appley Lane North  
 Appley Bridge  
 Wigan, Lancs  
 Tel. No. 01257 252205  
 Website [www.peterdickinson.co.uk](http://www.peterdickinson.co.uk)  
 E-mail [admin@peterdickinson.co.uk](mailto:admin@peterdickinson.co.uk)



# Landscaping plan

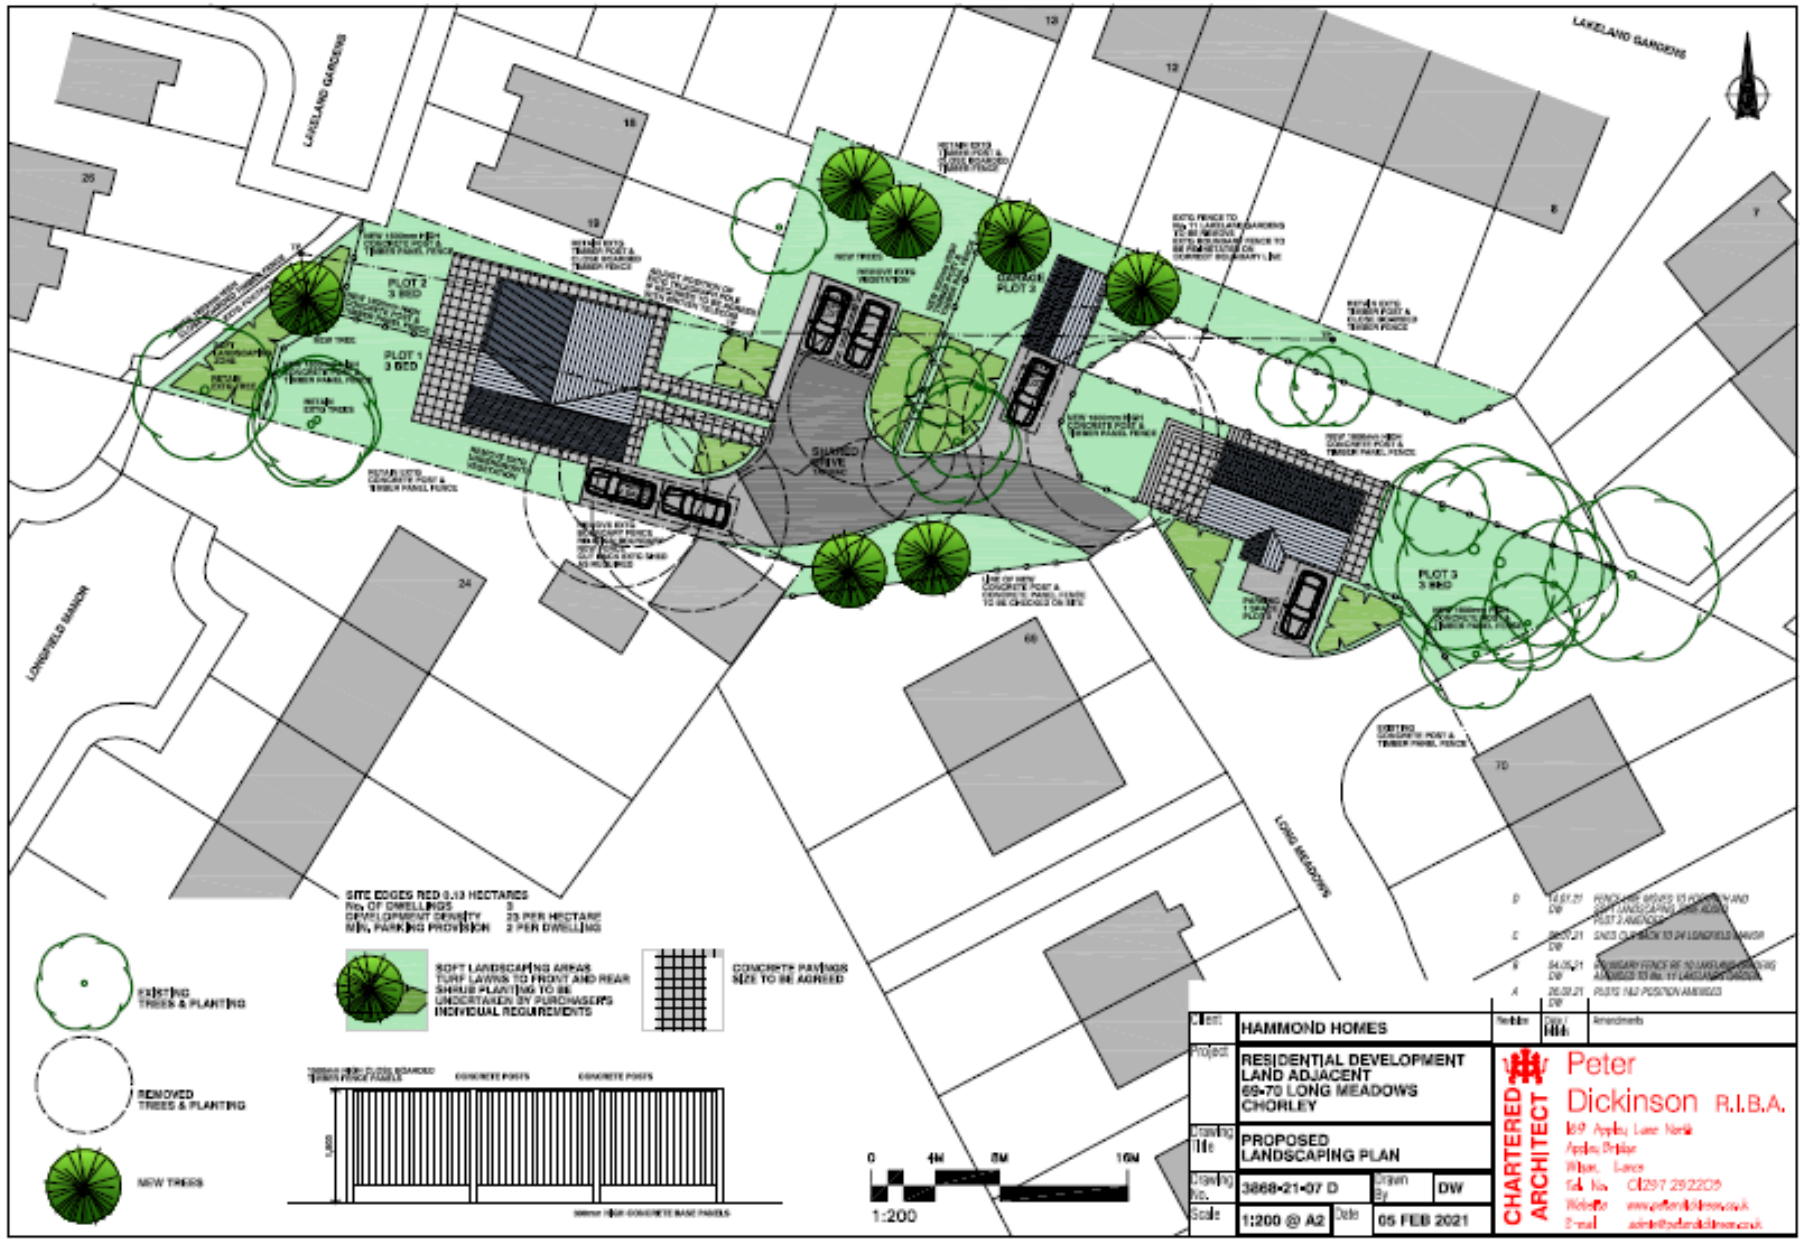

# Proposed plans – plots 1 and 2

SOLAR PANELS  
EXACT NUMBER, SIZE AND  
ORIENTATION TO BE AGREED  
WITH SPECIALIST

SOLAR PANELS  
EXACT NUMBER, SIZE AND  
ORIENTATION TO BE AGREED  
WITH SPECIALIST

SOLAR PANELS  
EXACT NUMBER, SIZE AND  
ORIENTATION TO BE AGREED  
WITH SPECIALIST

PLOT 1      PLOT 2

**FRONT ELEVATION (EAST)**

PLOT 2      PLOT 1

**REAR ELEVATION (WEST)**

PLOT 2

**SIDE ELEVATION (NORTH)**

SOLAR PANELS  
EXACT NUMBER, SIZE AND  
ORIENTATION TO BE AGREED  
WITH SPECIALIST

PLOT 1

**SIDE ELEVATION (SOUTH)**

SOLAR PANELS  
EXACT NUMBER, SIZE AND  
ORIENTATION TO BE AGREED  
WITH SPECIALIST

**GROSS INTERNAL FLOOR AREAS**

**GROUND FLOOR**  
• 20m² (203.5sq feet)

**FIRST FLOOR**  
• 20m² (203.5sq feet)

**TOTAL**  
• 40m² (407.0sq feet)

**GROSS INTERNAL FLOOR AREAS**

**GROUND FLOOR**  
• 28.5m² (307.5sq feet)

**FIRST FLOOR**  
• 28.5m² (307.5sq feet)

**TOTAL**  
• 57.0m² (615.0sq feet)

**MATERIALS**

WALLS  
• K10 PLASTER (KINDS TO LOCAL AUTHORITY APPROVAL)  
• ARTISTONE HEADS & CILLS

ROOF  
• TONGUE/GROOVE ROOF TILES TO LOCAL AUTHORITY APPROVAL

WINDOWS / DOORS  
• GREY UPVC

1:100


|               |   |          |             |              |              |
|---------------|---|----------|-------------|--------------|--------------|
| Client        | HAMMOND HOMES   |          | Revision    | Date / Issue | Drawn/Marked |
| Project       | RESIDENTIAL DEVELOPMENT<br>LAND ADJACENT<br>65-70 LONG MEADOWS<br>CHORLEY |          |             |              |              |
| Drawing Title | PROPOSED PLANS &<br>ELEVATIONS<br>PLOTS 1&2                               |          |             |              |              |
| Drawing No.   | 3868-21-08 A  | Drawn By | DW          |              |              |
| Scale         | 1:100 @ A3  | Date     | 05 FEB 2021 |              |              |

CHARTERED ARCHITECT

Peter Dickinson R.I.B.A.

Website www.peterdickinson.co.uk  
E-mail admin@peterdickinson.co.uk


# Proposed plans – plot 3

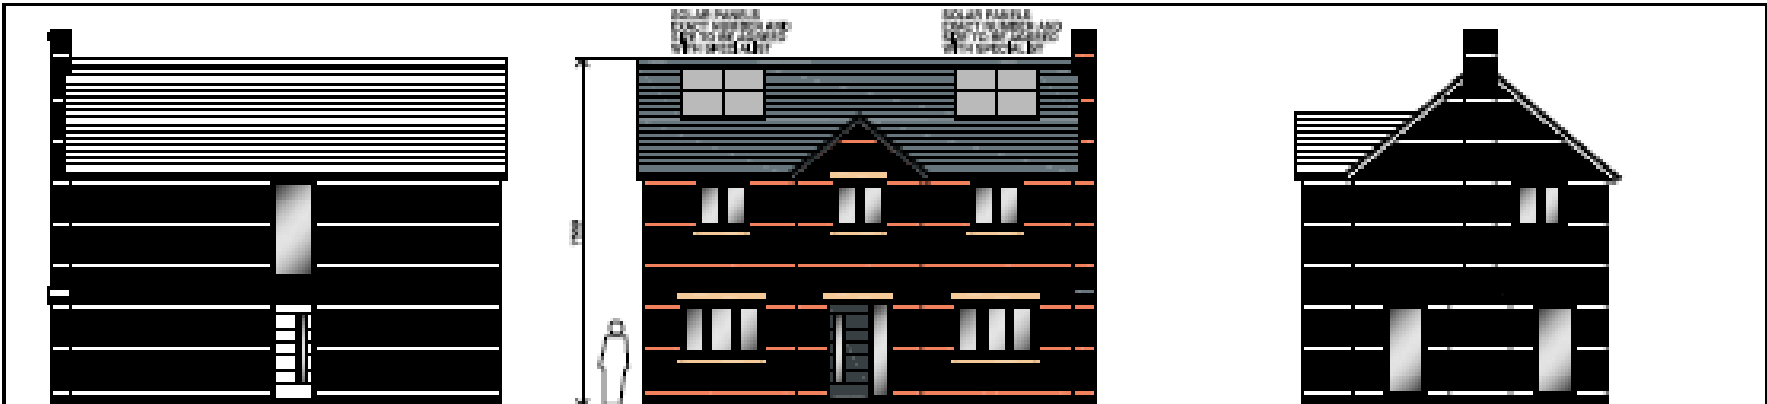

FRONT ELEVATION (WEST)

SIDE ELEVATION (SOUTH)


REAR ELEVATION (EAST)

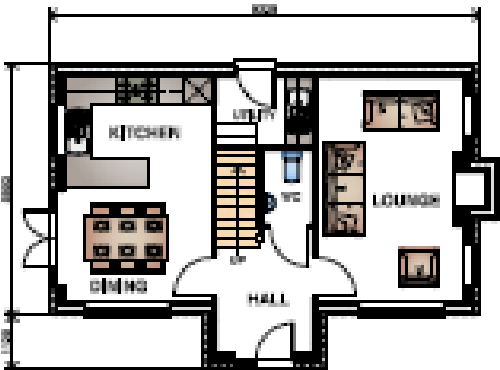

GROUND FLOOR PLAN

**GENERAL FLOOR AREAS**


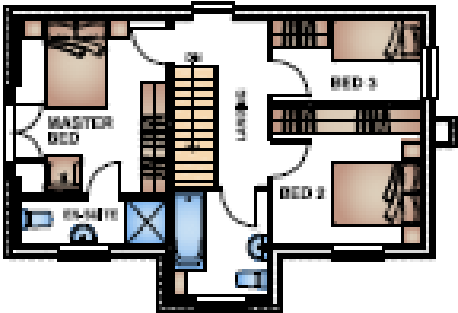

FIRST FLOOR PLAN



SIDE ELEVATION (NORTH)


# Site photo





# Site photo



# Site photo



# Site photo - streetview

