


# SANDY LANE, CLAYTON-LE-WOODS

**KEY:**

	1.8M HIGH SCREEN WALL
	1.8M HIGH SCREEN FENCE
	1.2M HIGH RAILINGS
	INDICATIVE LANDSCAPING - REFER TO LANDSCAPE LAYOUT
	INDICATES CABLE DETAILING - REFER TO HOUSE TYPE DRAWINGS
	EXISTING TREES TO BE RETAINED
	0.9M PLOT DIVISION FENCE
	PROPOSED SUB STATION
	TEMPORARY ROOT PROTECTION FENCE
	1.8m STONE WALL
	1.8m HIGH STONE PIERS WITH LOW STONE WALL AND PIERS
	PROPOSED FINISHED FLOOR LEVELS
	EXISTING FINISHED FLOOR LEVELS
	CASUAL PARKING WITHIN HIGHWAY

- NOTES:**
- 1) All blocks/footprints to be checked by the Client
  - 2) All boundaries to be checked against title by the Client
  - 3) For details of structural works, retaining walls, highway surfacing etc refer to Engineers details
  - 4) For details of landscaping proposals etc refer to separate specialist drawings
  - 5) Unless otherwise stated, all hard landscaping to be in situ
  - 6) Layout subject to Planning and Highway comments
  - 7) Roof arrangements are indicative - refer to house type drawings for accurate details

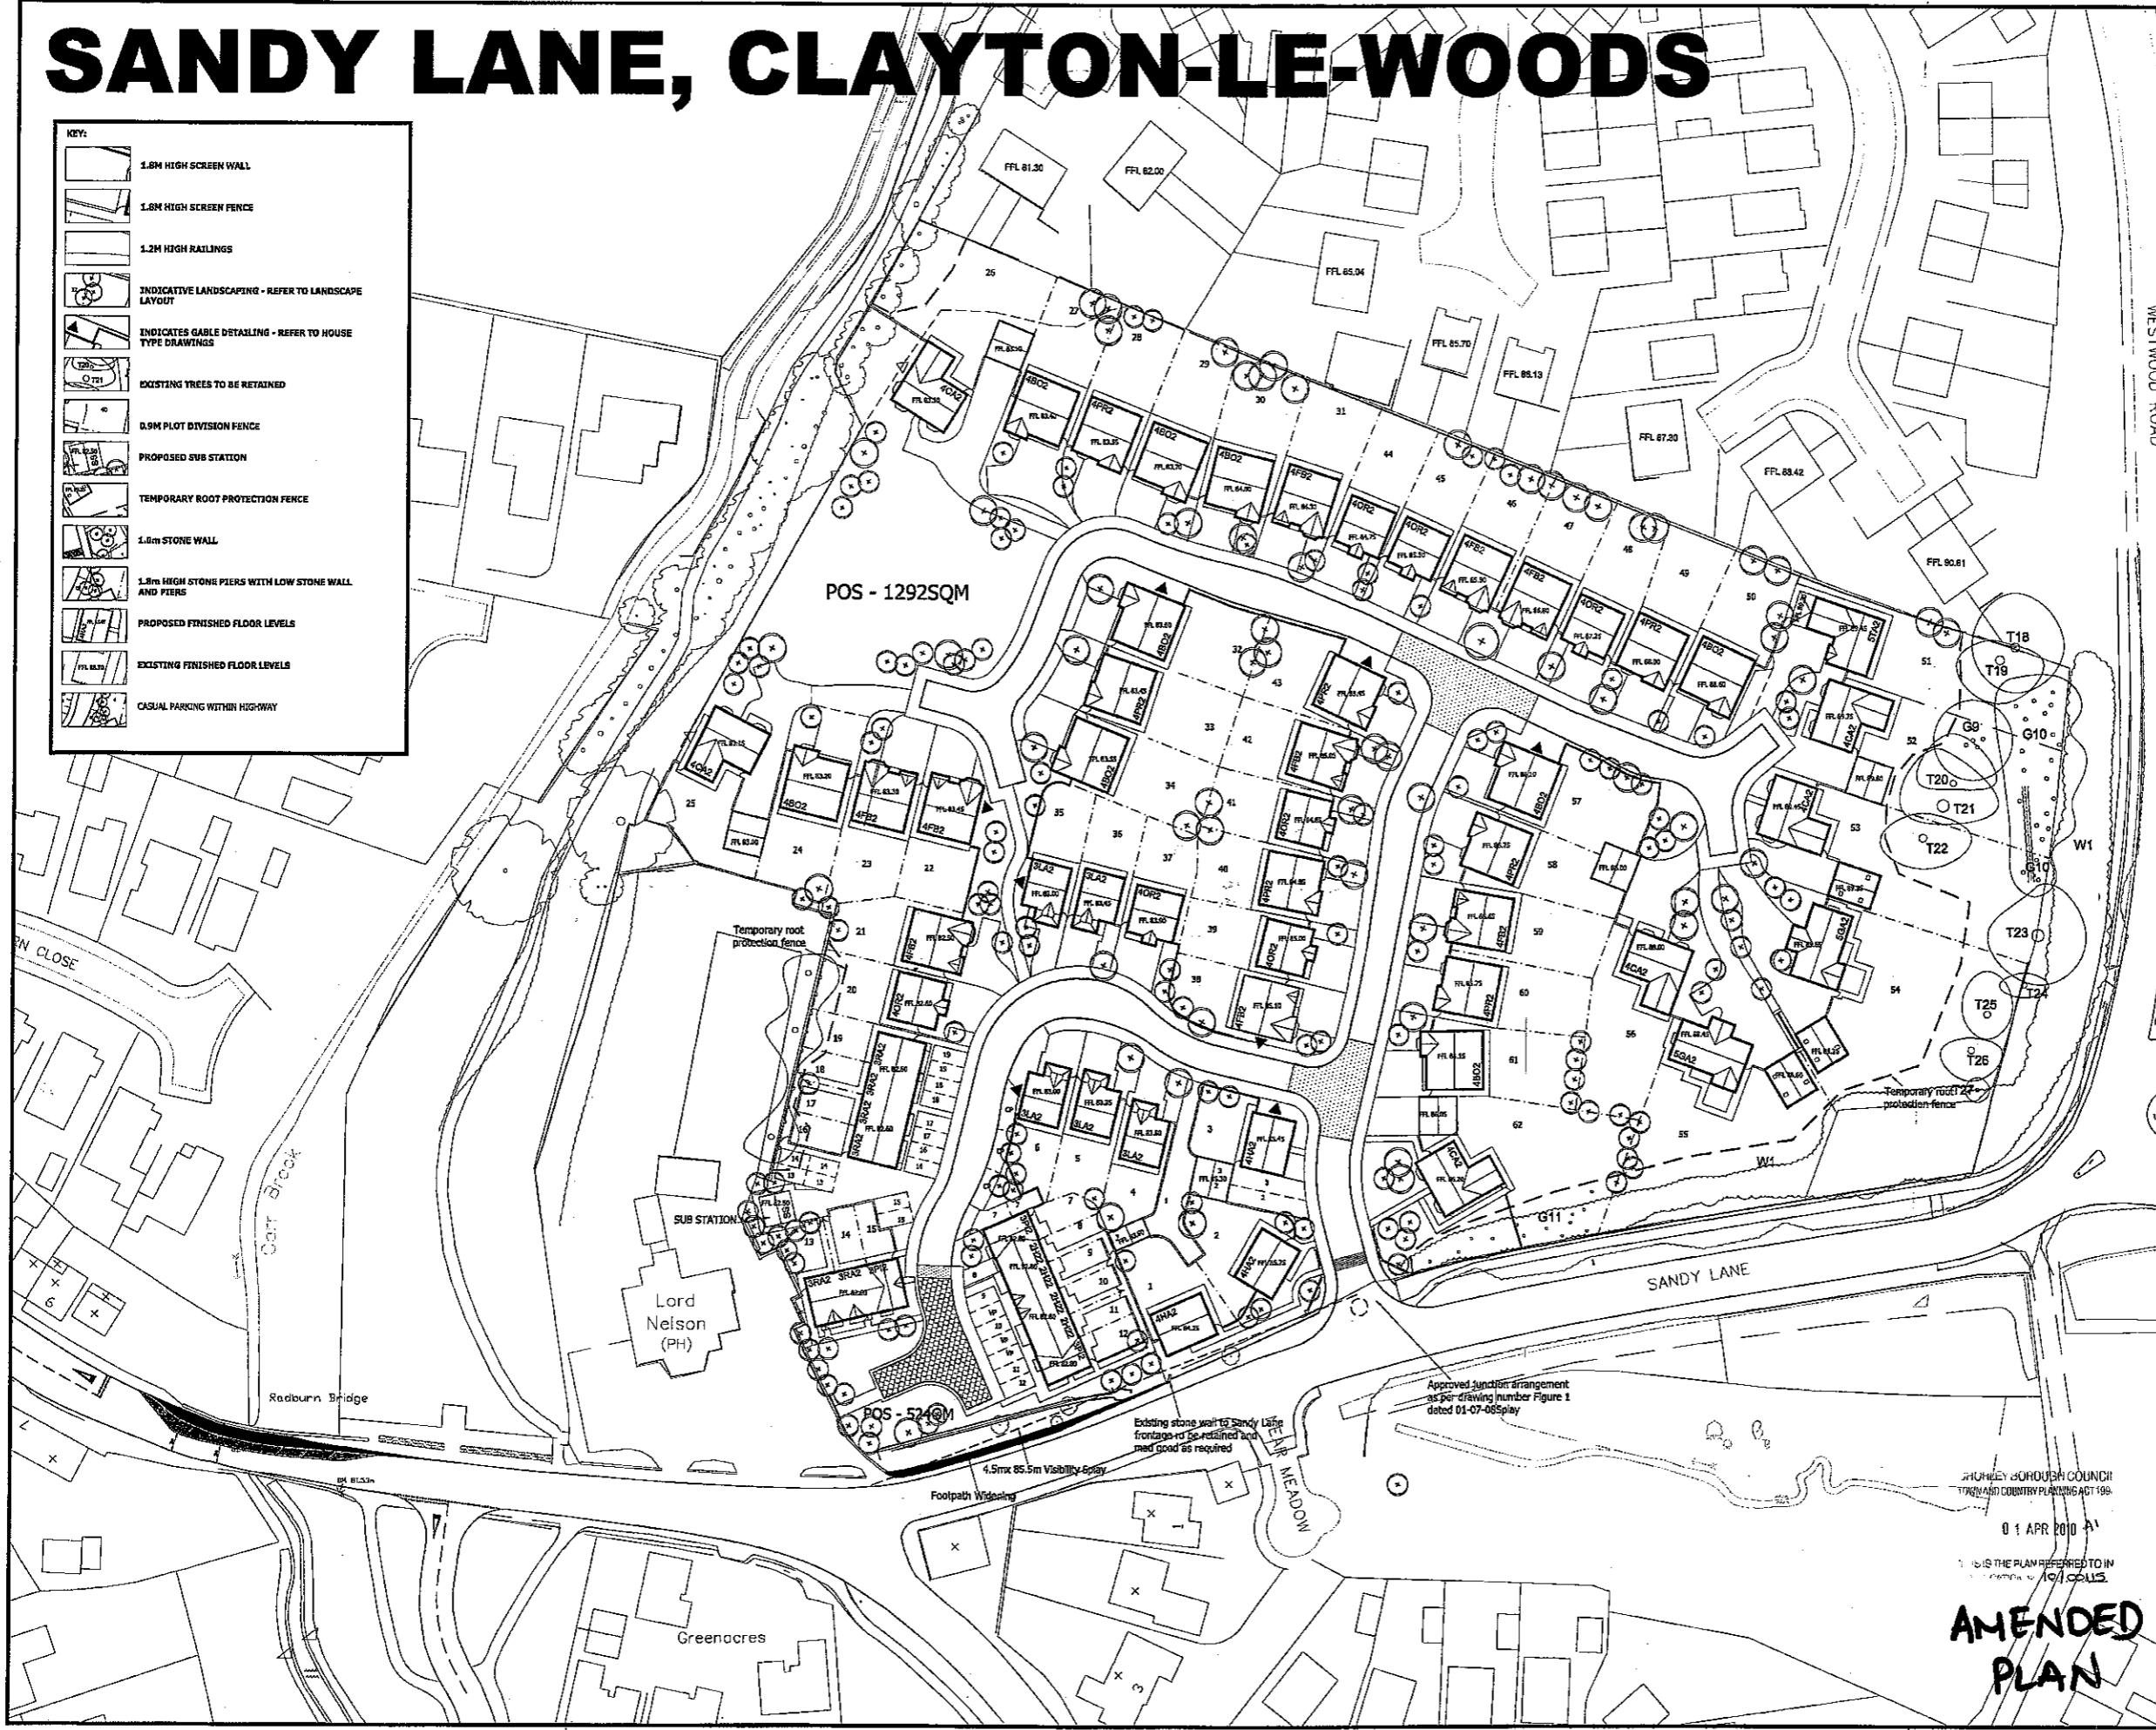

NO	DESCRIPTION	DATE	BY	CHK
01-04-10	0.5m SERVICE VERGE AND INDICATIVE TRAFFIC CALMING ADDED	TA	TA	
02-03-10	TURNING HEAD ADJACENT PLOTS 7 - 32 RE AMENDED	TA	TA	
03-03-10	PLOTS 59, 60 & 62 ENC BOUNDARIES AMENDED, PLOT 54 GARAGE REPOSITIONED	TA	TA	
04-03-10	PLOTS 54 & 55 AMENDED	TA	TA	
05-03-10	AMENDED TO HIGHWAY	TA	TA	
06-03-10	AMENDED TO PLANNING/HIGHWAY OFFICER COMMENTS	TA	TA	
07-03-10	AMENDED TO PLANNING/HIGHWAY OFFICER COMMENTS	TA	TA	
08-03-10	OFFSITE HIGHWAY DESIGN SHOWN	TA	TA	
09-03-10	HOIGH AMENDS GARAGES OUT	TA	TA	
10-03-10	REAR ACCESS TO PLOT 16-19 AMENDED	TA	TA	
11-03-10	HOUSETYPE NAMES & TREE TEMP FENCE PROTECTION UPDATED, FOOTPATH TO POS REMOVED	TA	TA	
12-03-10	VARIOUS TWEAKS	TA	TA	
13-03-10	PLOT 51, 52, 54, 55, 56 GARAGES UPDATED, STONE WALLING ADDED	TA	TA	
14-03-10	PLOT 20 TWEAKED, PLOT 23 GARAGE MOVED, MIX UPDATED	TA	TA	
15-03-10	HOUSETYPE BODIES UPDATED	TA	TA	
16-03-10	PLOTS 2, 12, 22, 23, 24 AND 28B PROTECTION FENCE AMENDED	TA	TA	
17-03-10	LAYOUT AMENDED	TA	TA	

**Bellway**

Client: **BELLWAY HOMES**

Project: **FORMER RABURN WORKS, SANDY LANE, CHORLEY**

Title: **PLANNING LAYOUT**

Date: 10-12-09 Drawn: TJA

Scale: 1:500 @ A1 Dwg No: BHWL78/01 S

**Astle**  
Astle Planning & Design Ltd  
Old Coach Road  
Kendal Cumbria LA9 7AA  
Tel: 01524 752745  
Fax: 01524 705356  
e-mail: info@astlepld.co.uk

© This drawing is the copyright of Astle Planning & Design Limited and shall not be altered, copied, photocopied or reproduced in any way without the written authority of Astle Planning & Design Limited

**AMENDED PLAN**