

Chorley
Council

Planning
Committee Meeting

5 March 2024



Item 3b

23/00921/FUL

The Imperial 59 Union Street Chorley PR7 1AB


Change of use of public house with residential accommodation above to 9no. one and two bed apartments with replacement windows to Fellery Street

Location Plan



Application site

Aerial photo

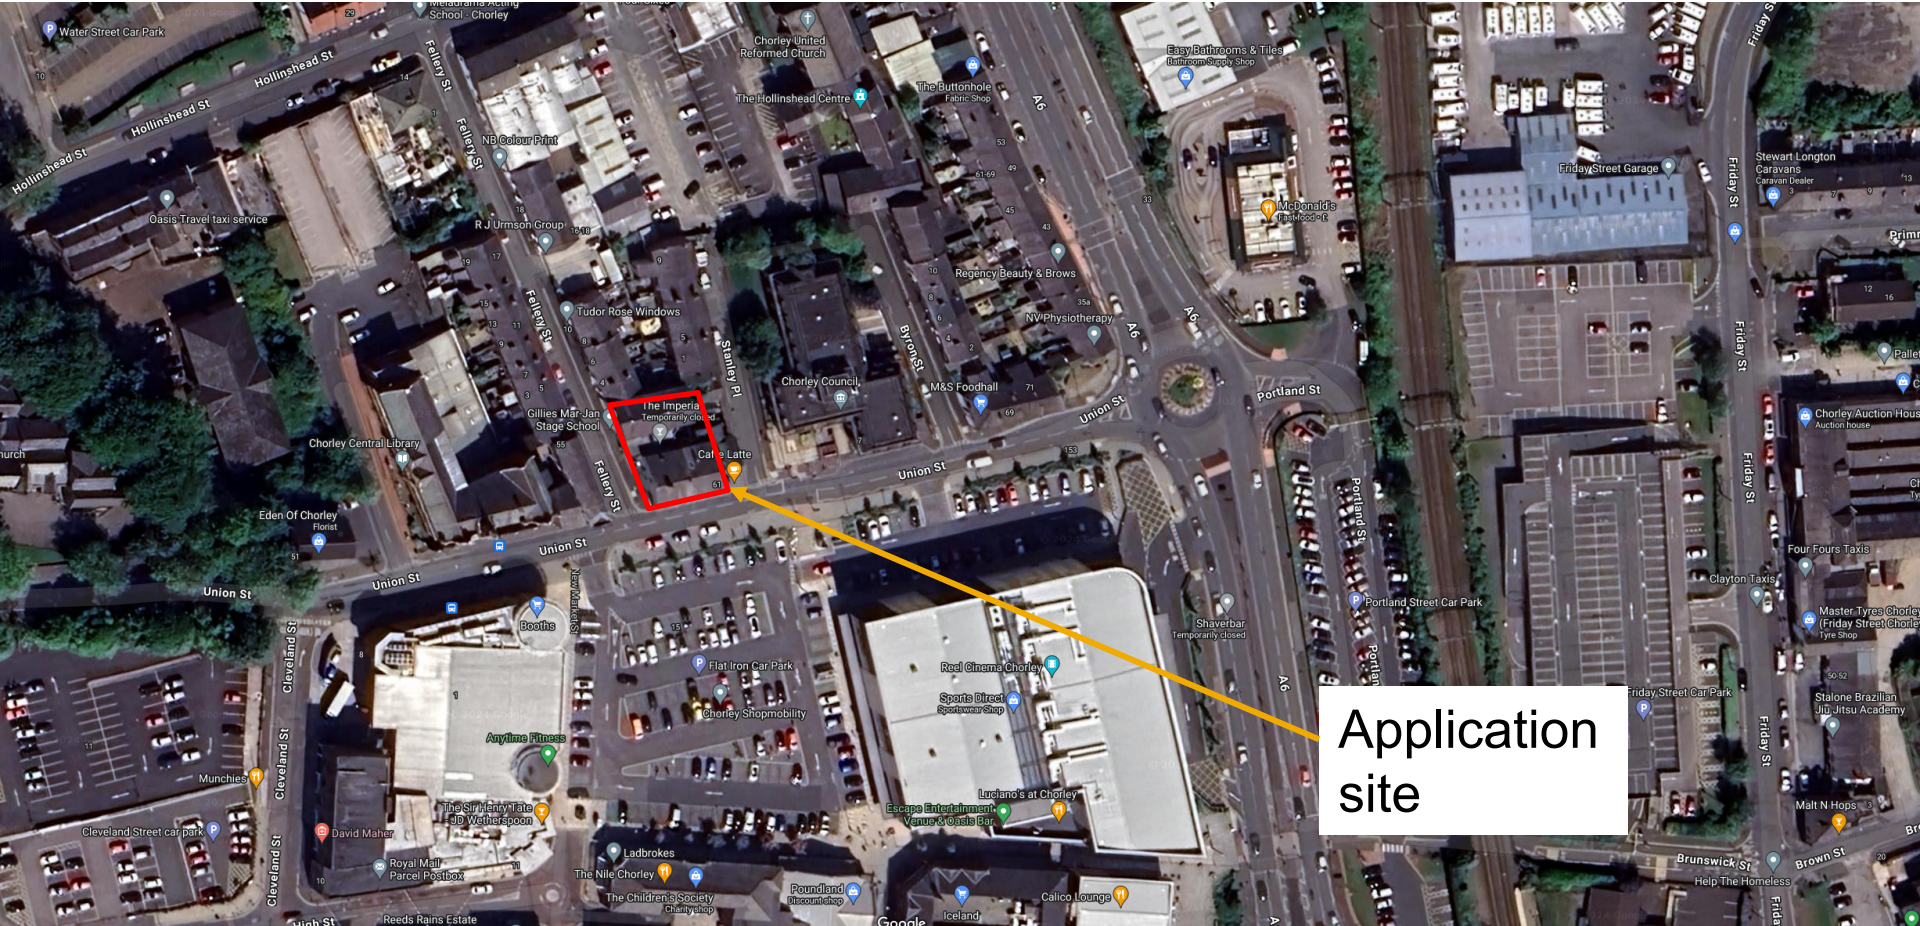

Application site


Existing Elevations




West Side Elevation Existing to Fellery Street
Scale: 1:100



South Front Elevation Existing to Union Street
Scale: 1:100




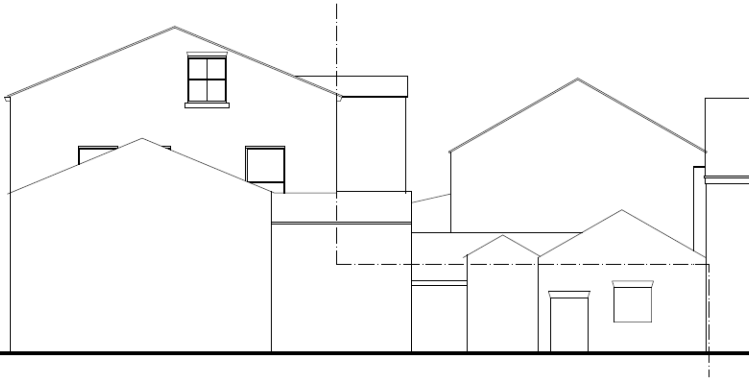


East Side Elevation Existing to Stanley Place
Scale: 1:100

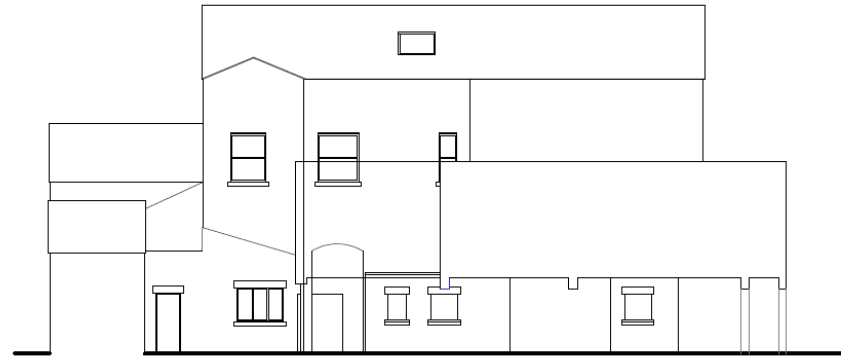

North Rear Elevation A Existing to Courtyard
Scale: 1:100

Existing Floor Plans

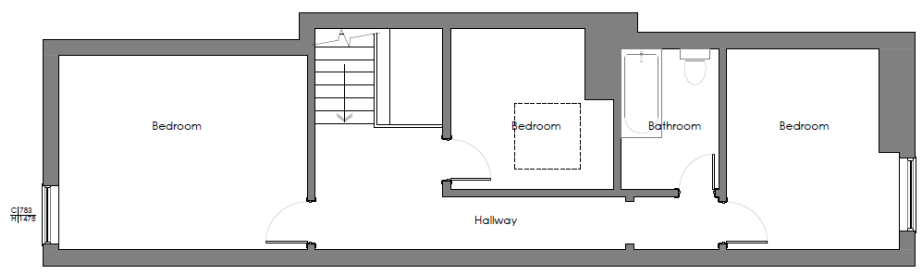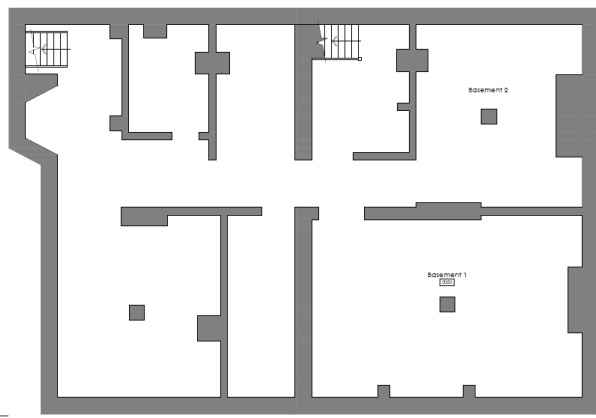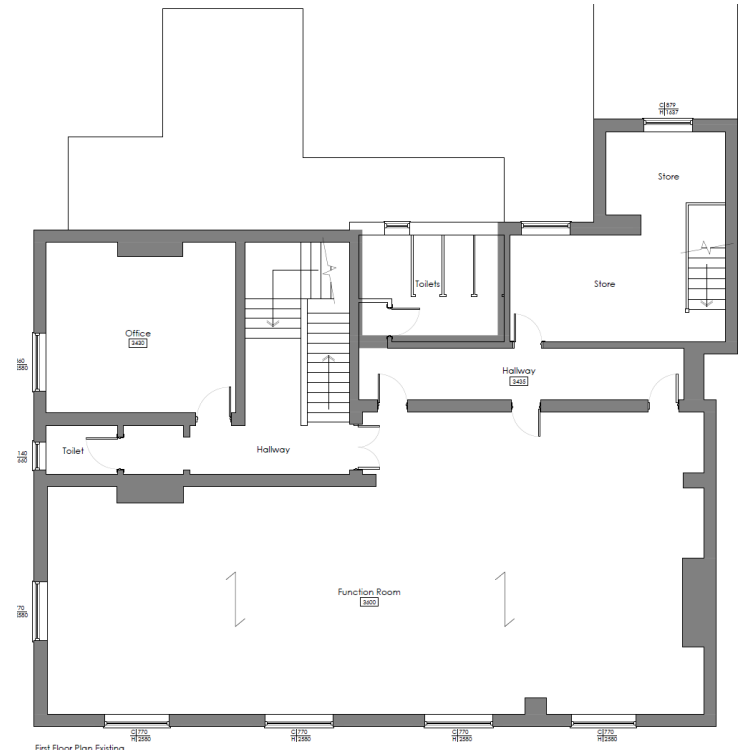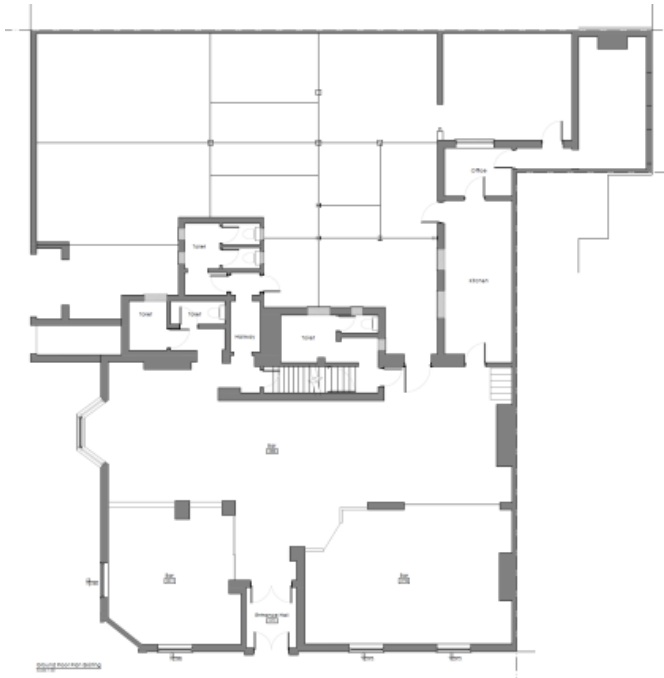

Second Floor Plan Existing
Scale: 1:50



Basement Floor Plan Existing
Scale: 1:50


Proposed Elevations



West Side Elevation Proposed to Fellery Street
Scale: 1:100



South Front Elevation Proposed to Union Street
Scale: 1:100

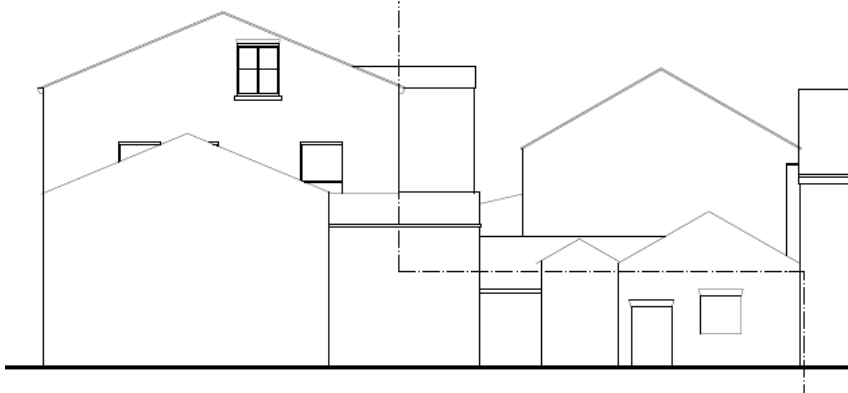


East Side Elevation Proposed to Stanley Place
Scale: 1:100




North Rear Elevation A Proposed to Courtyard
Scale: 1:100


Proposed Floor Plan

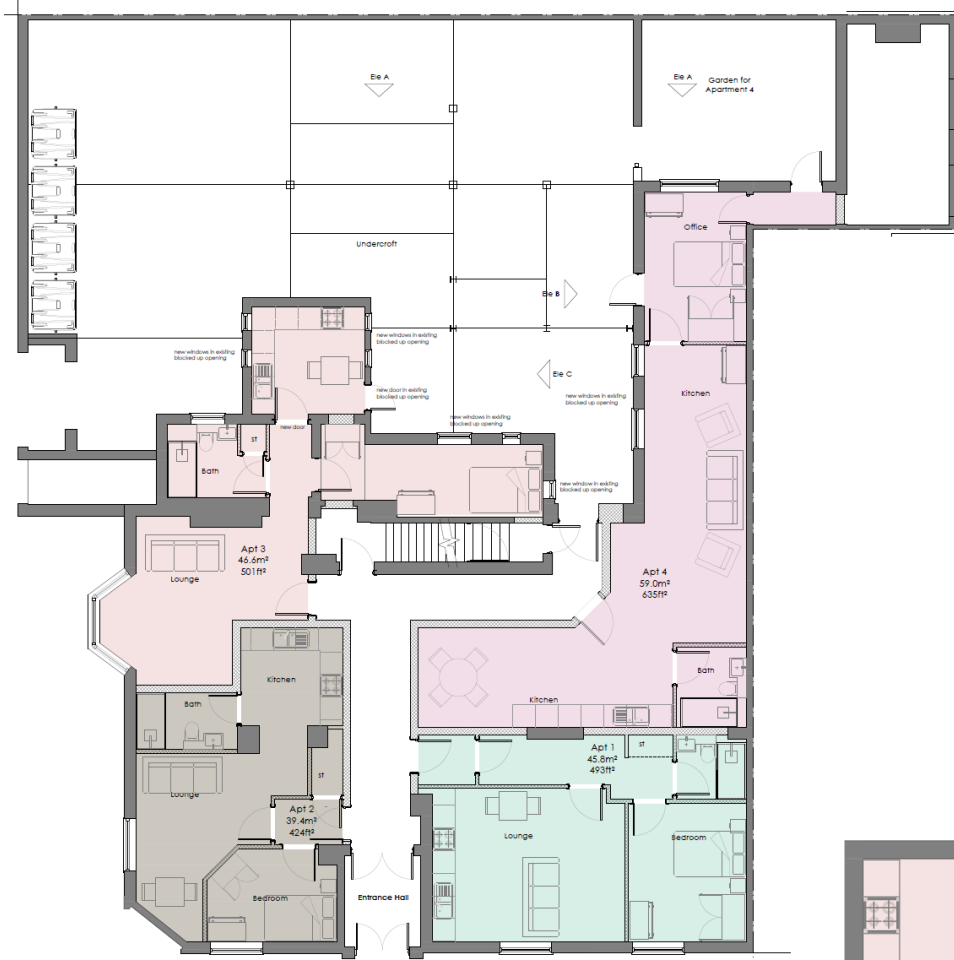

Ground Floor Plan Proposed
Scale 1:50

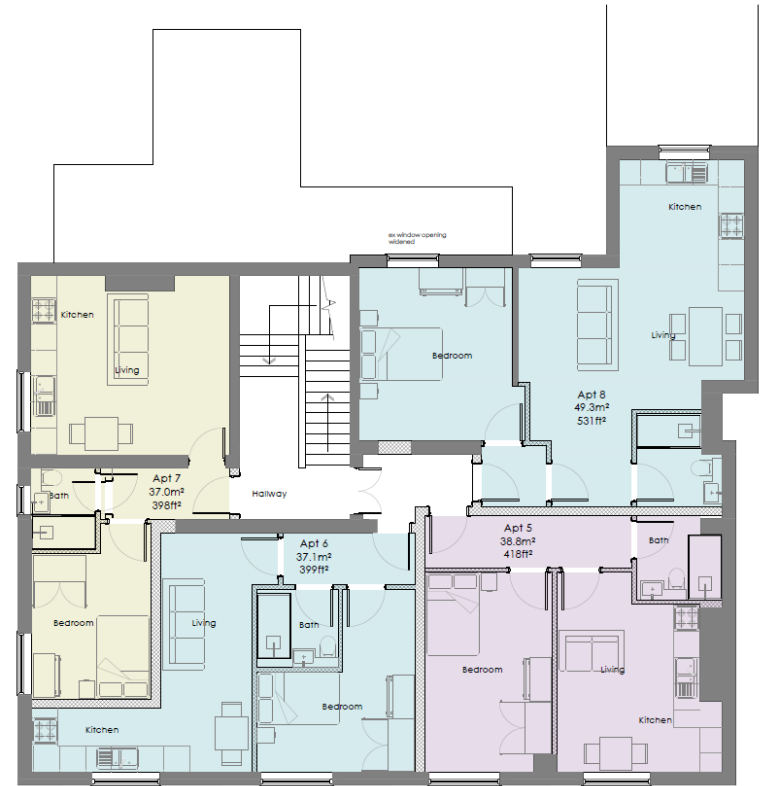

First Floor Plan Proposed
Scale 1:50

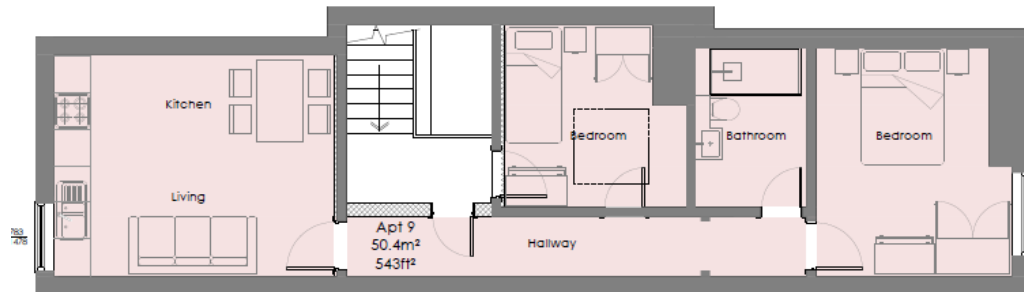

Site photos



Site photos



Site photos



Site photos

