


LOANED LINES/NOTE
LOCATION OF SURROUNDING
EXISTING PLANNING
CONSENT BOUNDARIES.

NOTE:
• ALL DIMENSIONS TO BE CHECKED ON SITE PRIOR TO THE
• EXECUTION OF ANY WORK.
• ANY DISCREPANCY TO BE FOUND TO EXIST BETWEEN DRAWINGS
AND/OR DOCUMENTS IT SHOULD BE REPORTED TO THE ARLEY
HOMES NORTH WEST LTD TECHNICAL DEPARTMENT IMMEDIATELY.




KEY:
2.1m HIGH BOUNDARY FENCE WITH TREES

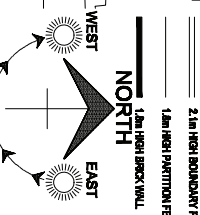

- A SHARED DRIVE INCREASED TO 4.1M WIDE
- B DETAILS OF EXISTING OVERHEAD ELECTRICITY CABLES AND POLE ADDED TO PLOT 9
- C POSITION OF PLOT 17 AND GARAGE SIZES REVISED IN RESPONSE TO COMMENTS FROM JPA.
- D LAYOUT DETAILS REVISED IN RESPONSE TO COMMENTS FROM JPA.
- E CHANGING POSITIONS ADDED.



ARLEY HOMES


ARLEY HOMES NORTHWEST LTD

PROJECT: WESTHOUGHTON ROAD HEATH CHARNOCK

DRAWING TITLE: PLANNING LAYOUT

REV	DATE	DESCRIPTION
INT.	05.04.11	FWW

JOB NUMBER	317	REV
DRAWING NUMBER	102	E
DRAWN	FWW	SCALE
CHECKED		1:800
		A3

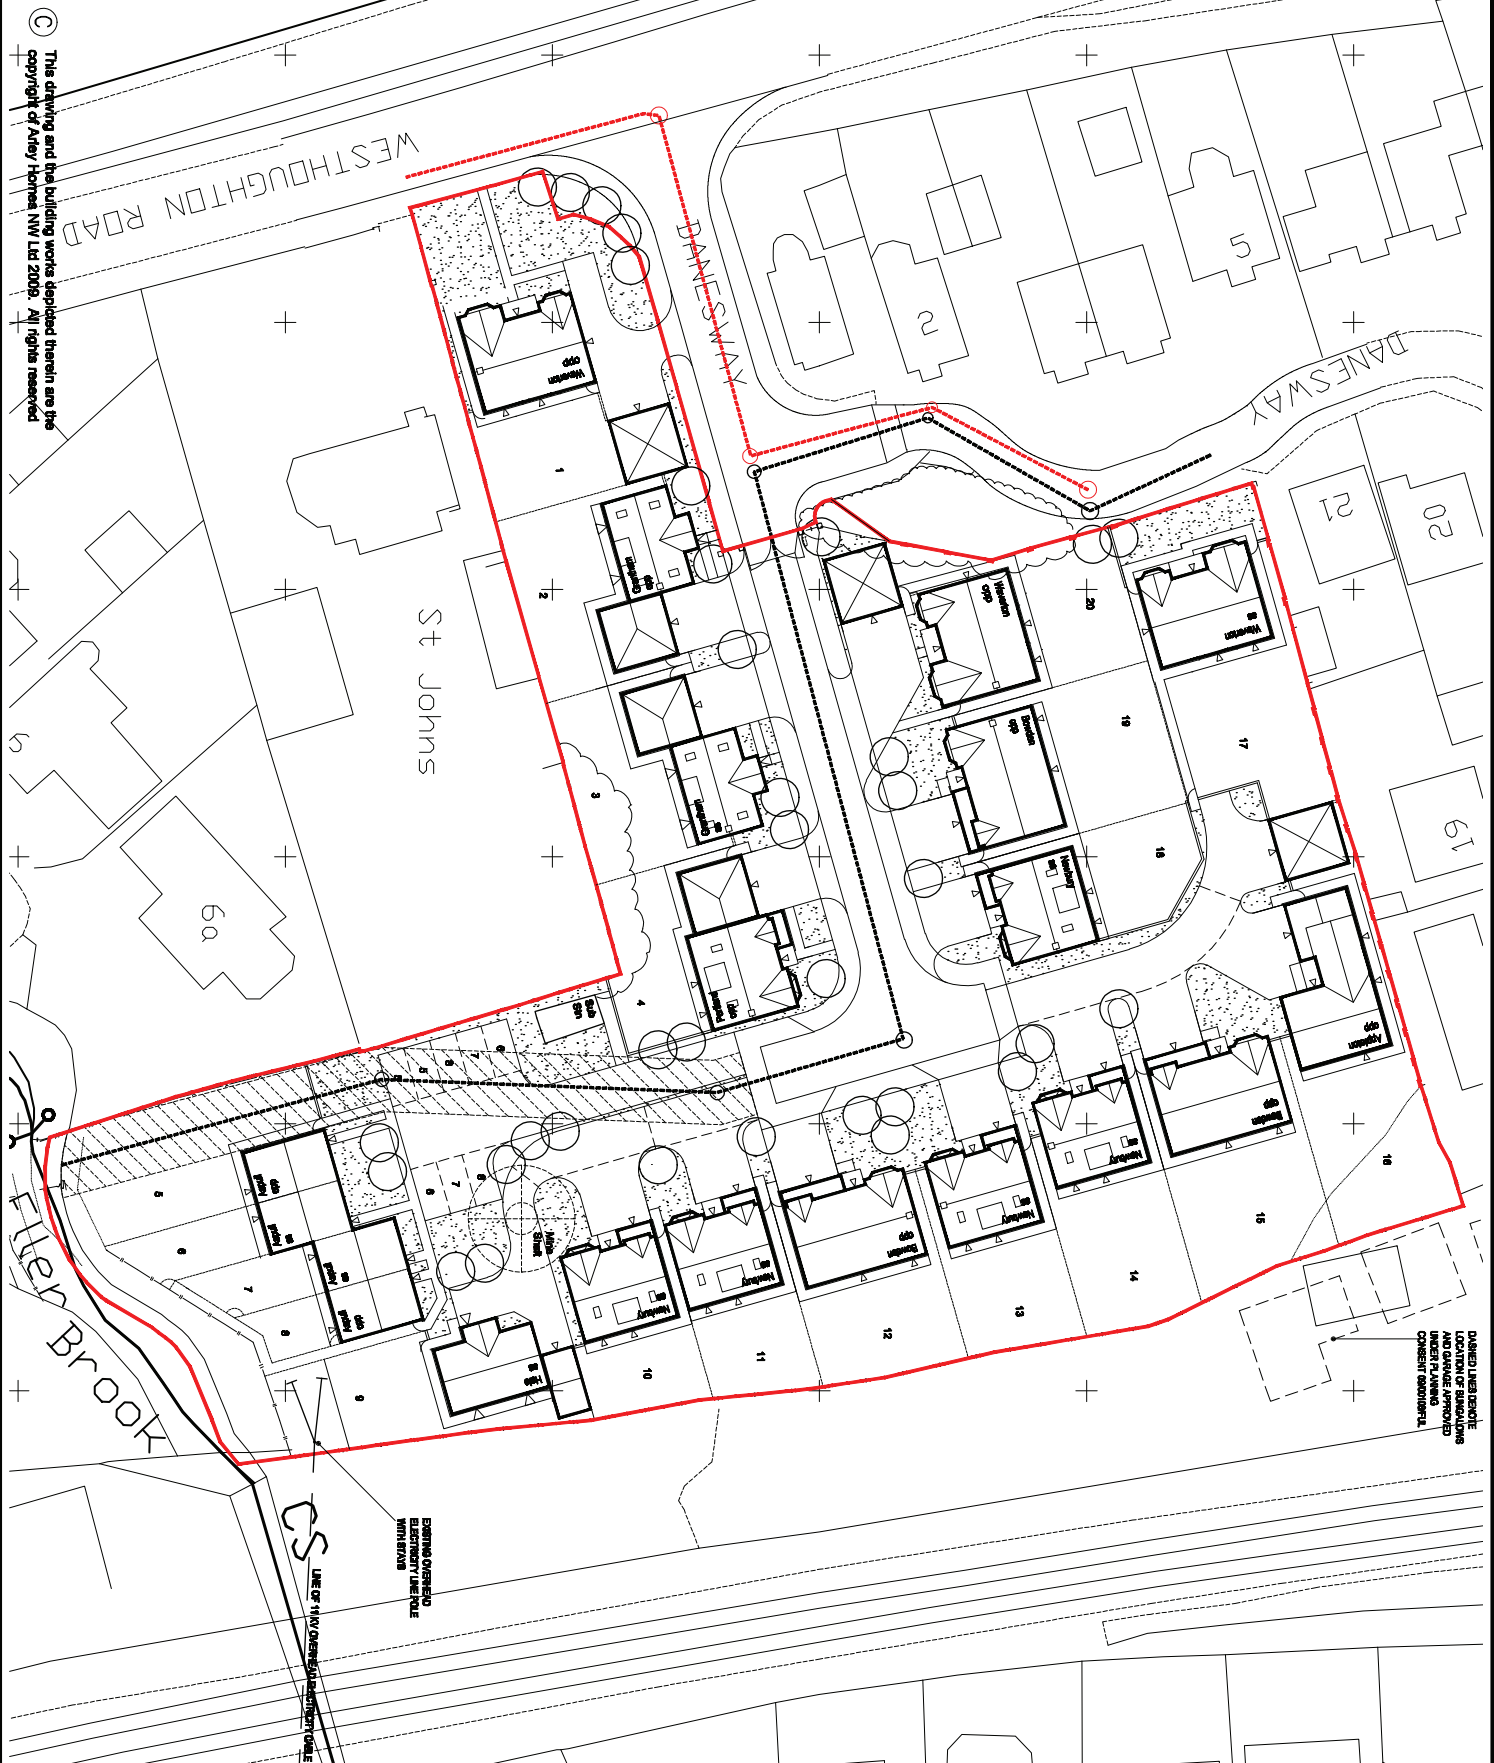

© The drawing and the building works depicted therein are the copyright of Arley Homes NW Ltd 2009. All rights reserved.