

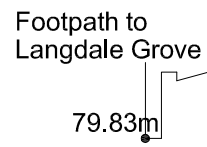
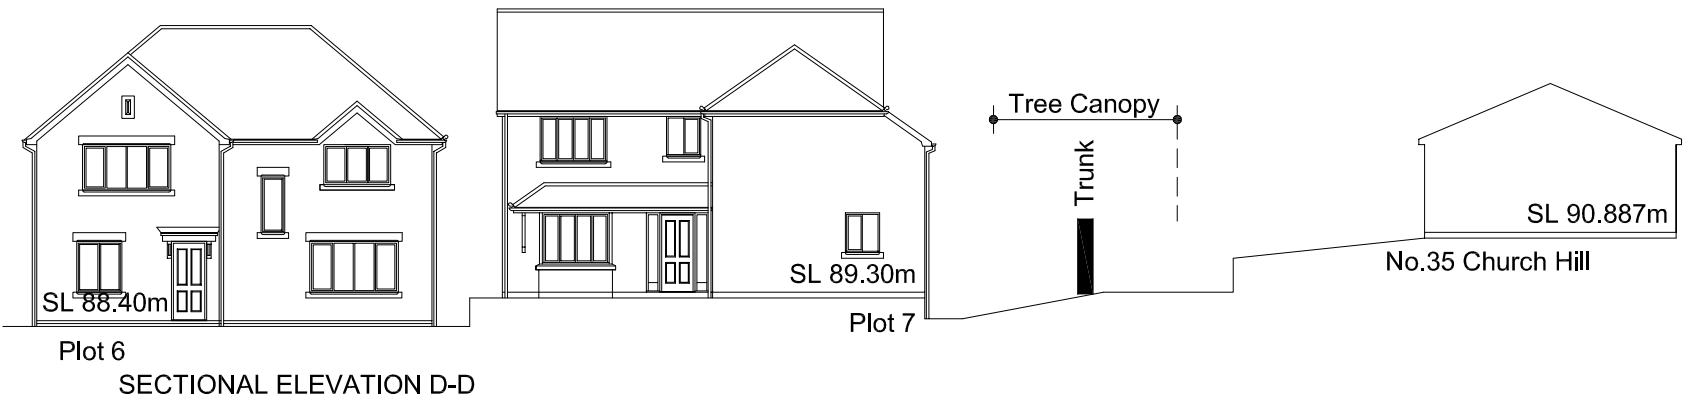
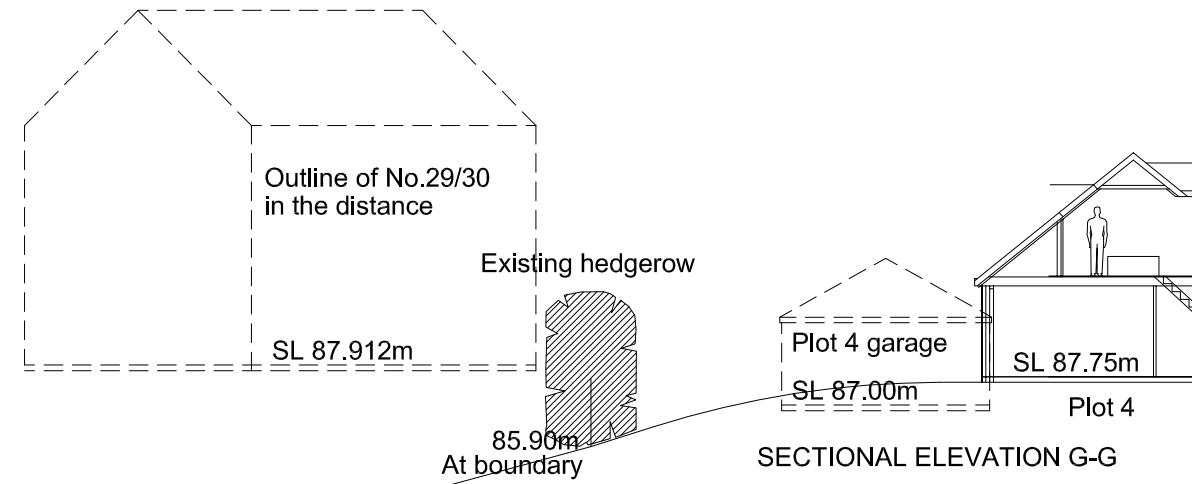
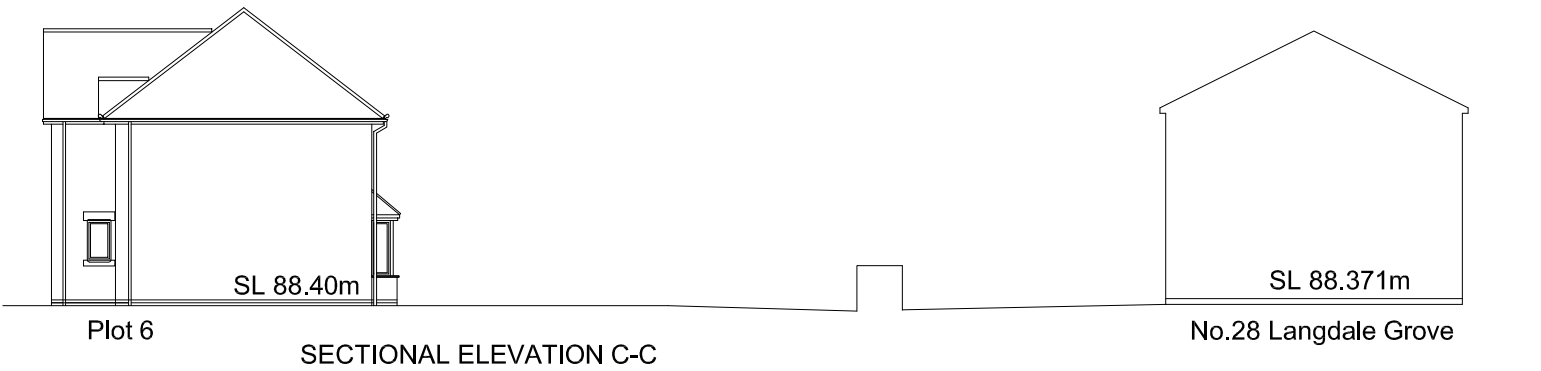
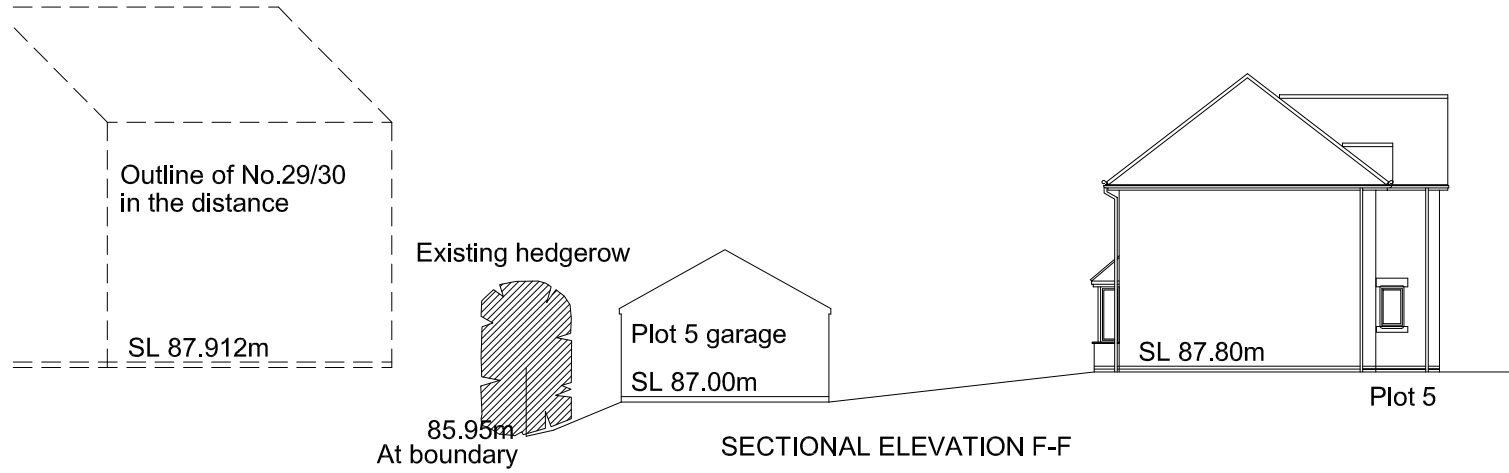
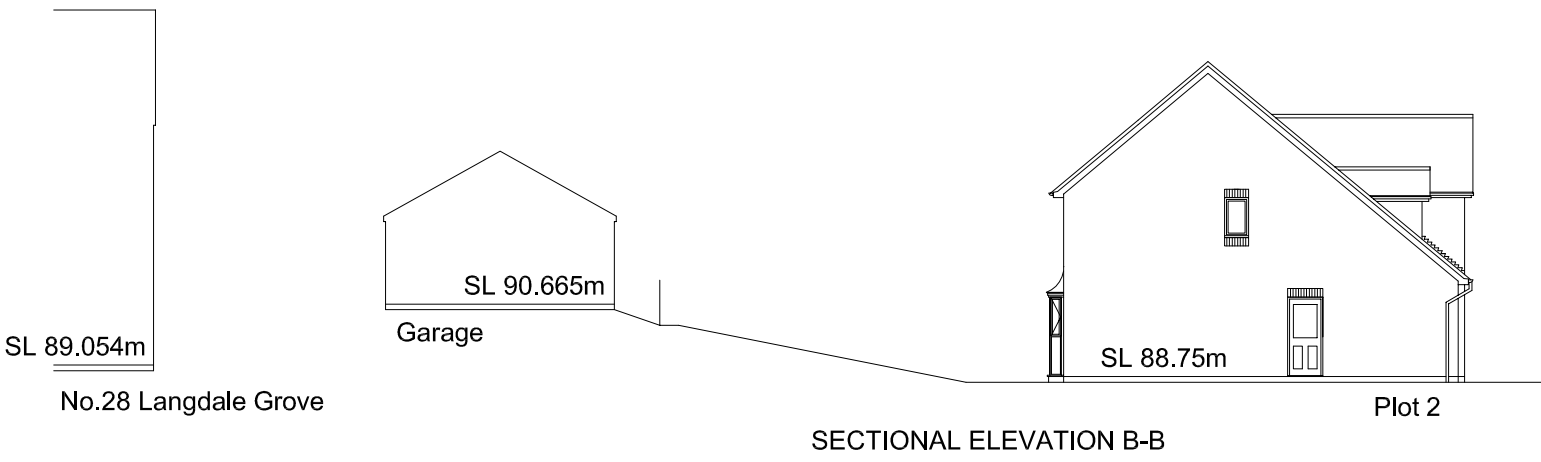


Rev A - 18th March 2011 - Section F-F added - DGL  
 Rev B - 6th April 2011 - Section F-F amended / G-G added. Plot 5 slab level reduced - DGL  
 Rev C - 18th April 2011 - Section G-G extended through Langdale Grove + Plots 4+5 garages added - DGL

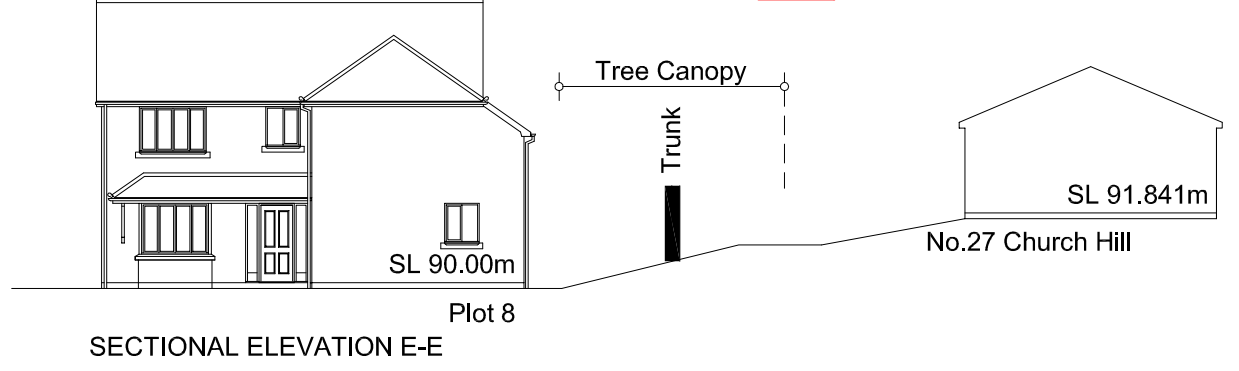

WAIN HOMES NORTHWEST  
 6 HARVARD COURT, QUAY BUSINESS CENTRE  
 WARRINGTON, WA2 8LT  
 Telephone [01925] 237370

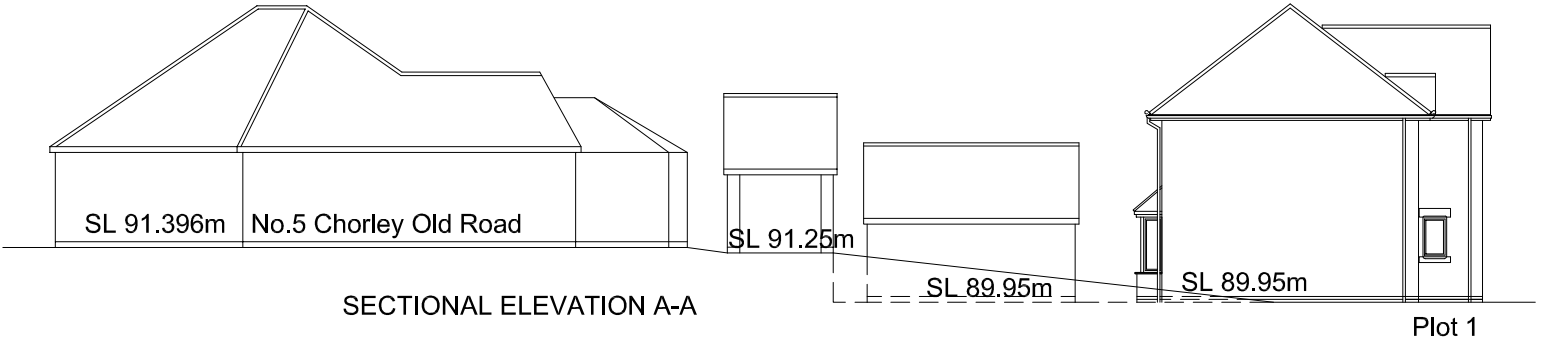

DARREN G LEVER - DGL Associates Limited  
 Barn Meadow House, Southfield Fold Farm, Burnley, Lancs  
 Tel No. 01282 601157 or 0845 3294347  
 MBL 07976 782876 Email. dglever@dglassoc.wanadoo.co.uk

SECTIONAL ELEVATIONS

CHORLEY OLD ROAD, WHITTLE-LE-WOODS