



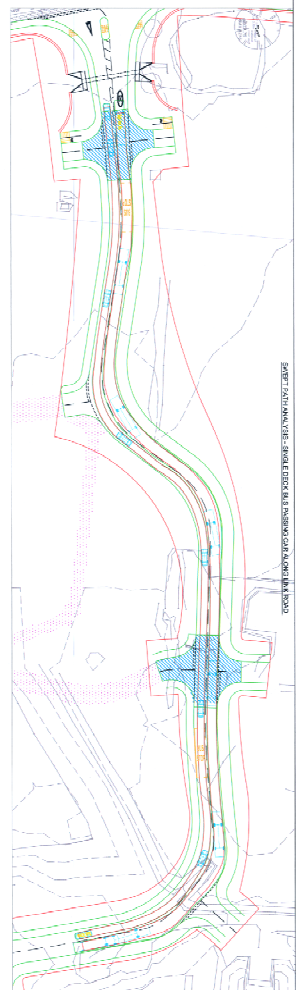





Key


- Area of alternative surface material to be provided in accordance with agreed Design Code
- Indicative layout of future phases

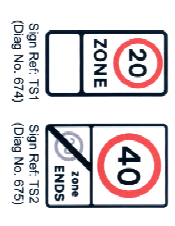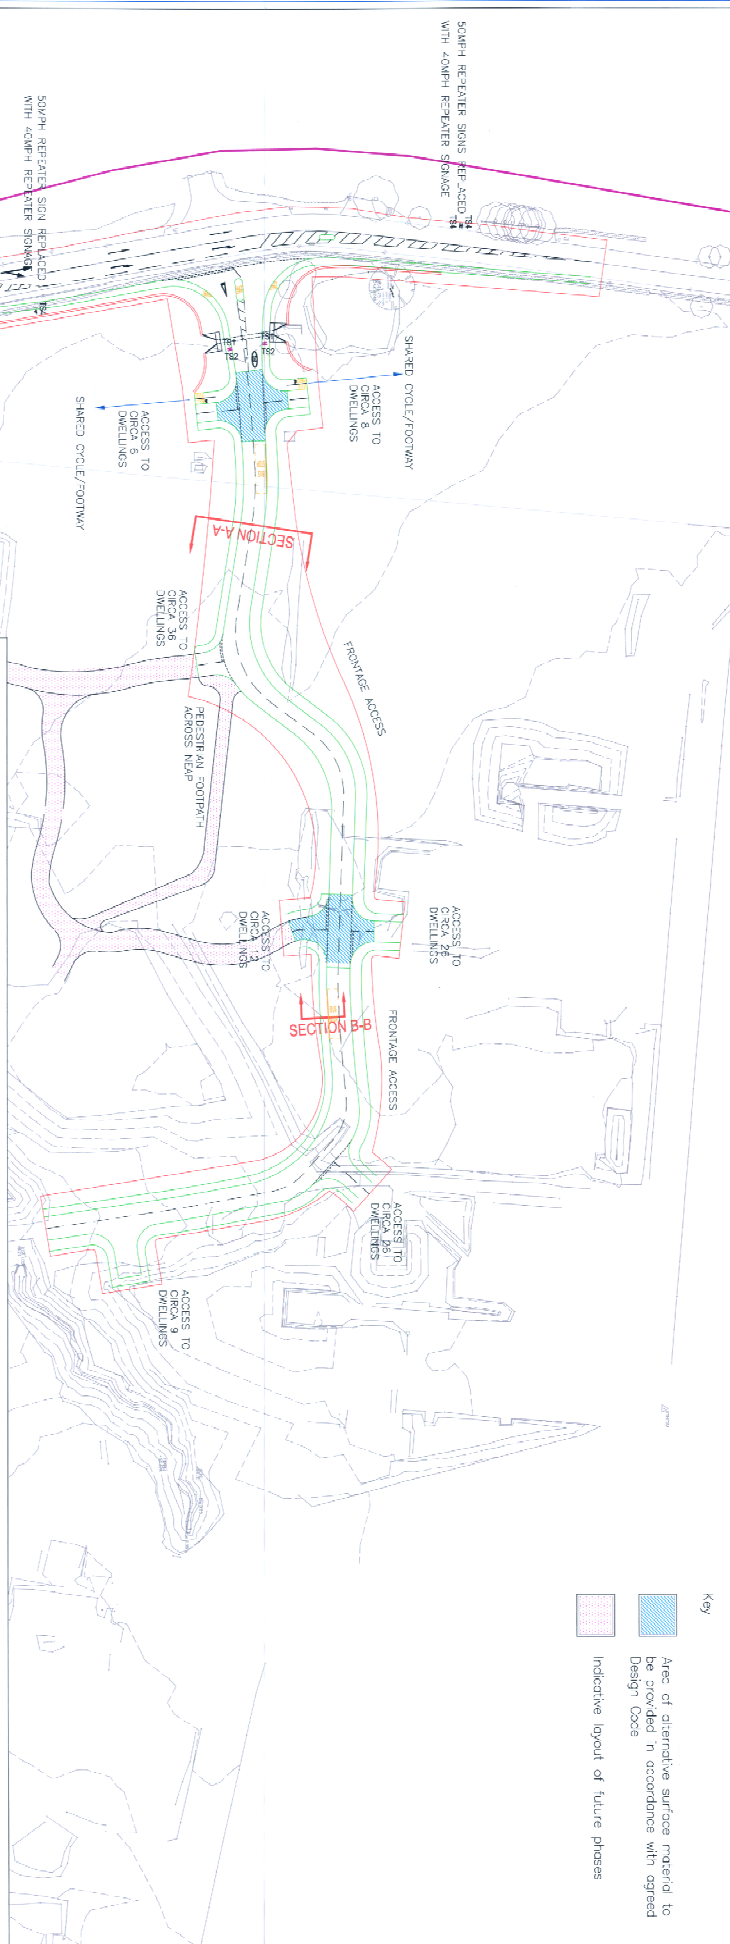

30 Sign Ref: TS3 (Diag No. 670 - Already exists)

40 Sign Ref: TS4 (Diag No. 670 - Replaces existing 50mph speed restriction sign)

50 Sign Ref: TS5 (Diag No. 670 - Replaces existing 50mph repeater sign)

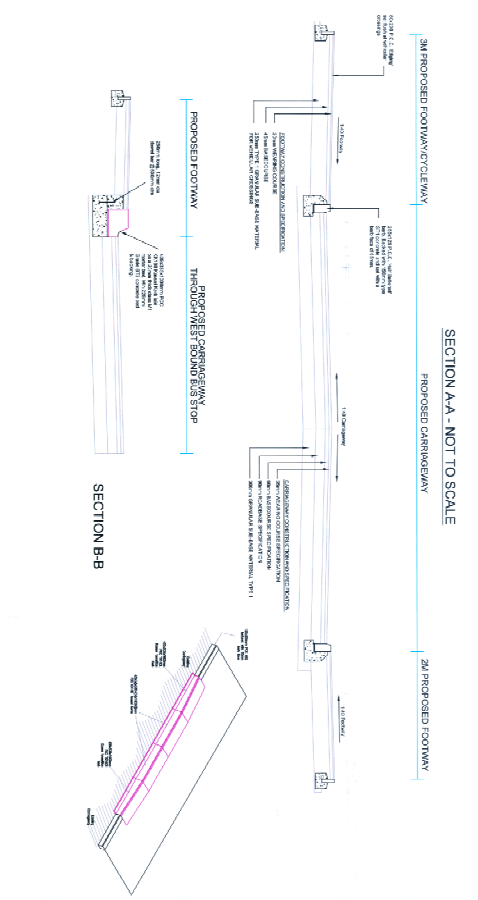






