

notes

This drawing is the copyright of d p t & no reproduction is allowed without written consent.
 all survey data by chris heaton surveys.
 this drawing is based on a composite of the Ordnance Survey and the Topographical survey by Chris Heaton Surveys Ltd. Some interpolation has been included and dimensions are to be checked on site.




elevation to Worthy Street




elevation to Buchanan Street


Chapel Gardens

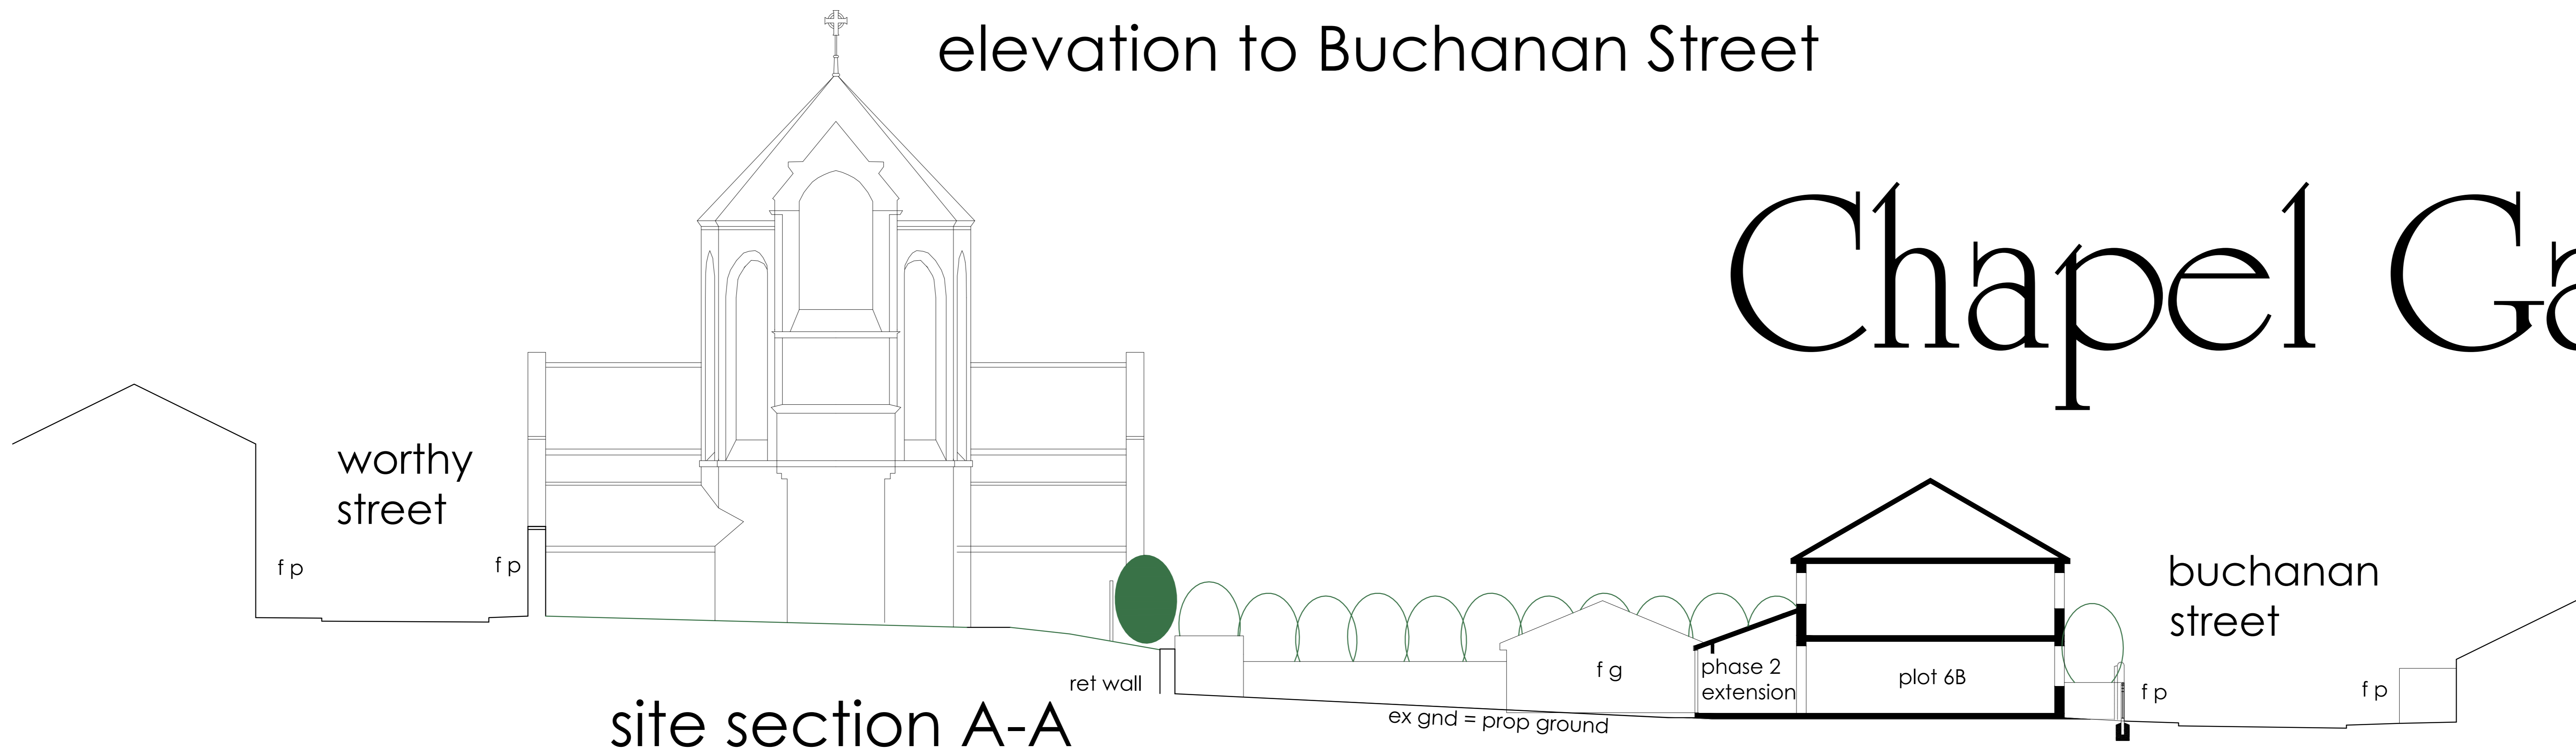

site section A-A

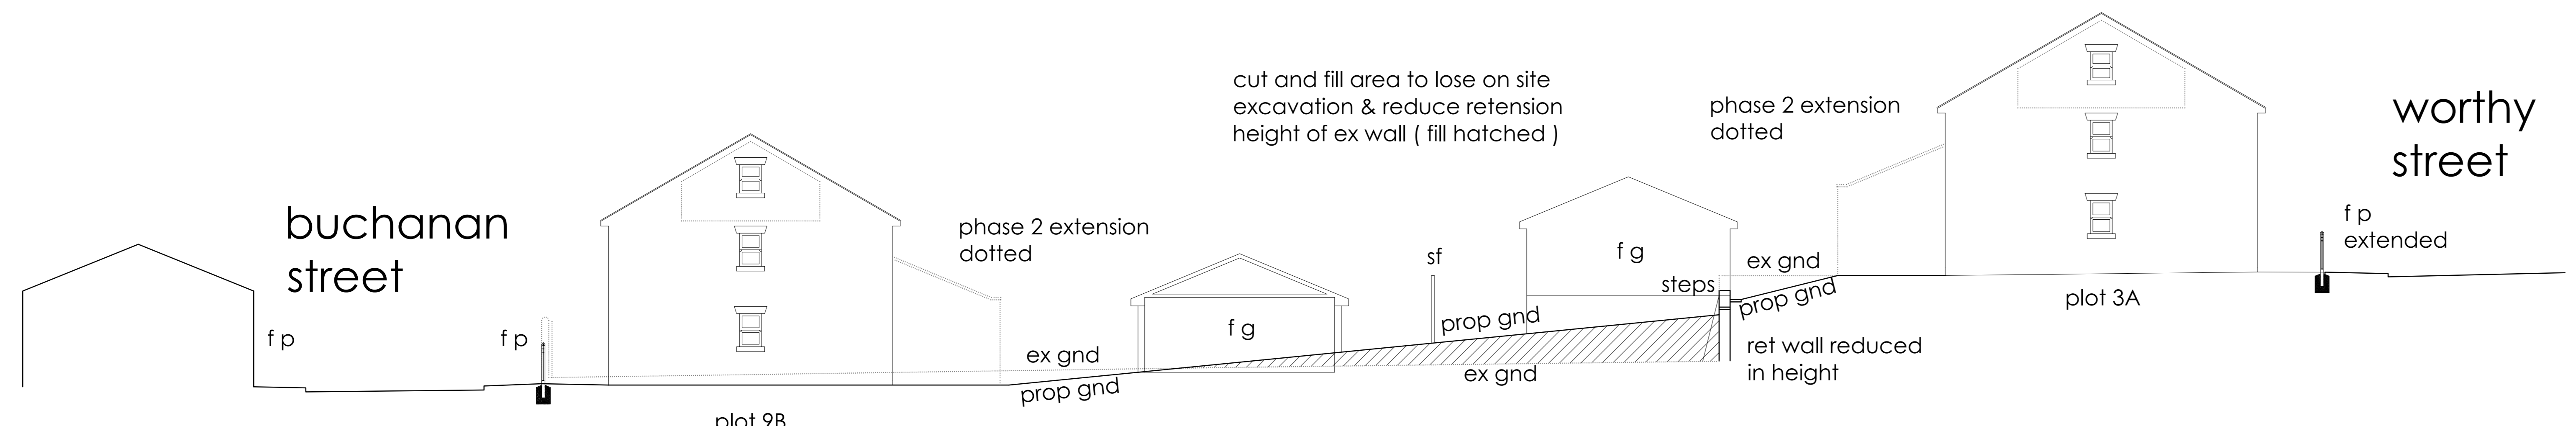

site section B-B

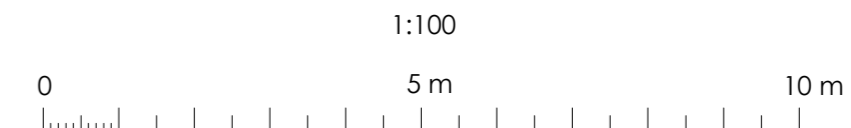

revisions

A	Planning Replan	18 06 11
B	Retaining wall & gnd lev notes	20 06 11

churchstone properties
streetscenes

date	25 05 11	drawing no	
scale	1 to 100	1004_P.103	
drawn	d p t	A B	