


SECTION A-A
scale 1:100



SECTION B-B
scale 1:100

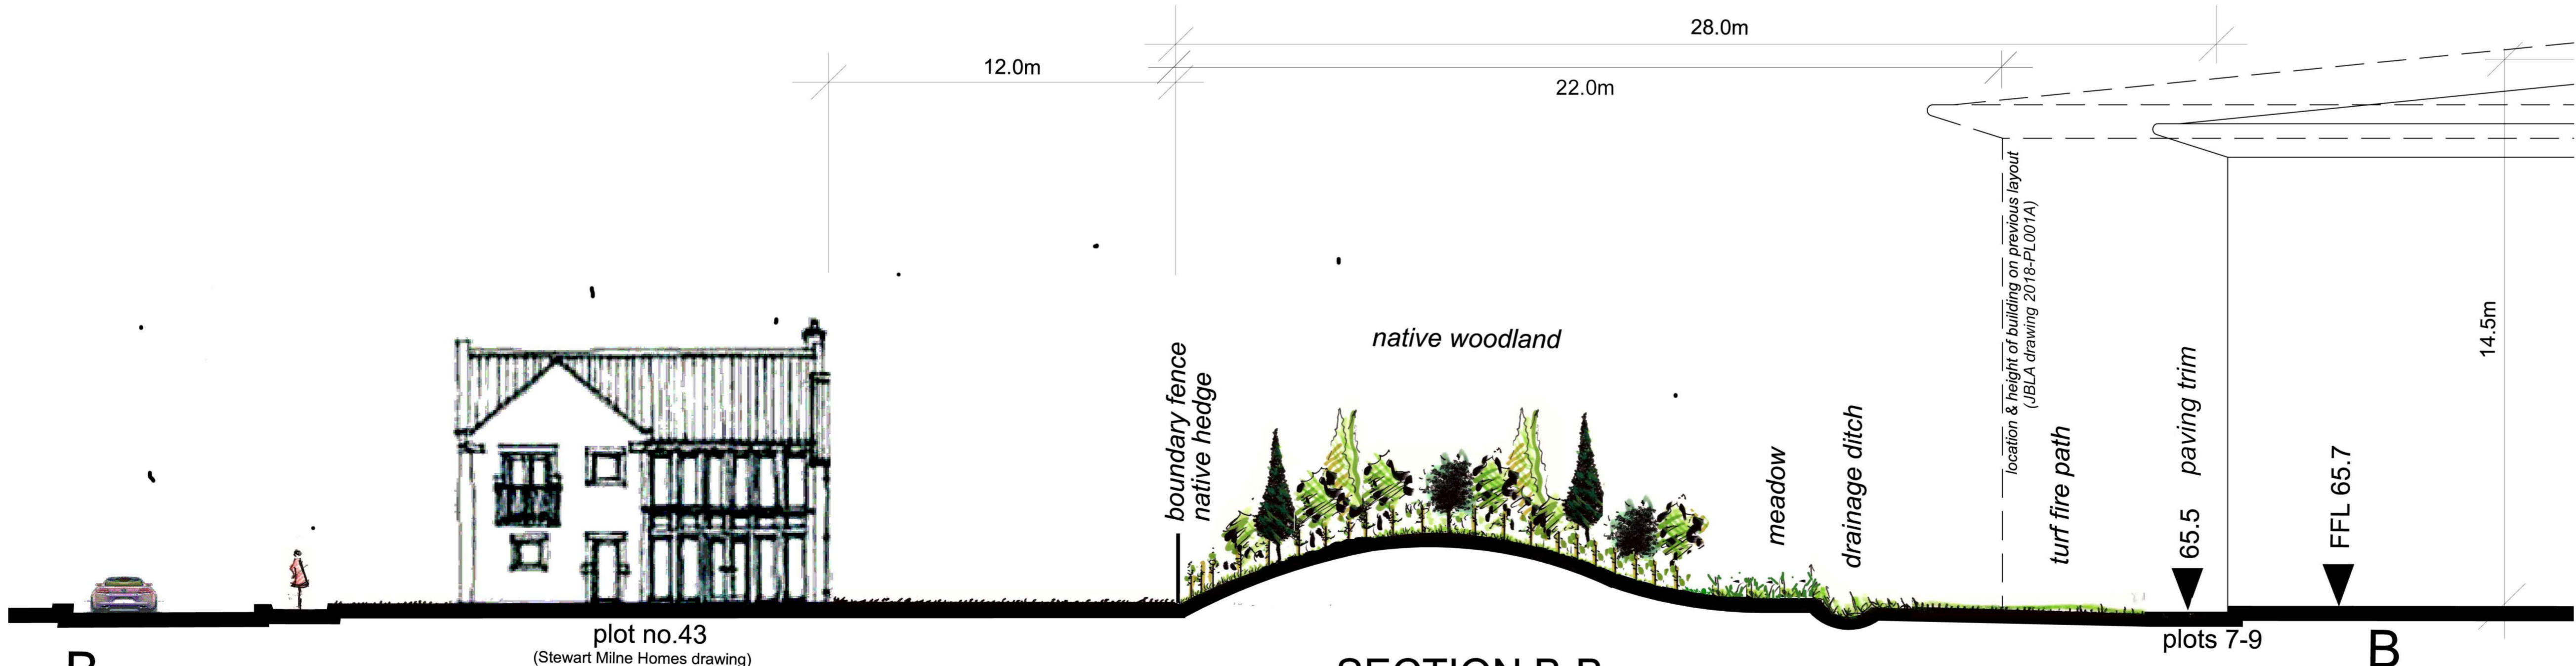

DRAWING BASE
This landscape drawing is based upon AJA Architects drawing 5050-60, with reference to plot plateau levels given by RPS Planning.

This drawing and design is the property of J B Landscape Associates. Copyright is reserved by them and no part or whole of this drawing may be reproduced without the consent in writing of J B Landscape Associates. Contractors must verify all dimensions on site before commencing work. Do not scale from this drawing. This drawing was computer generated using AutoCad.

SUITABLE FOR PLANNING PURPOSES ONLY

B: Additional cross section included	ajh	12.12.11
Building moved away from boundary		
Landscape adjusted. Dimensions added		
A: Measurements from boundary to building added	ajh	23.11.11



JB Landscape Associates
Wharf Centre Studio, Warwick, CV34 5LB 0780 136 5965

PROJECT
REVOLUTION PARK
CHORLEY

DRAWING
CROSS SECTIONS SHOWING
PROPOSED PLANTINGS AT YEAR 1
(Based on: JBLA drawing 2016-PL001 RevF
Stewart Milne Homes drawing 1183SMH/BPL/PL01 RevF
Barratt Homes drawing 410/PL01 RevC)

DRAWN	ajh	CHECKED	JB	APPROVED	JB
TRACED		SCALE	as shown@A1	DATE	22 NOVEMBER 2011

DRAWING No
2018 - DL001(1)

NOTE: House styles are indicative only and not true representations