

NOTES:
 1. See the notes on the drawings for any specific details on site.
 2. All work to be carried out in accordance with the Building Regulations.
 3. Do not scale drawings for construction.
 4. This drawing remains the copyright of POZZONI LLP.

SCALE BAR: TO BE USED ONLY AS A GUIDE

0m	2m	4m	6m	8m	10m
----	----	----	----	----	-----

MATERIALS LIST

WALLS:

- A. Mass Blocks - Wentworth Mixture (Ex Caughon Manor Bungalow).
- B. Brick Cill / Head - Buff Murrefield (Ex Caughon Manor Bungalow).
- C. Arstone Oil & Head - Wickat Grason Arstone, colour buff.
- D. Render - Premasand Buff Colour: 19/20.

ROOF:

- E. Rooflines and fittings: Grey Marley Modern with GRP valleys.
- F. Guttering: Marley black uPVC half round deep flow.
- G. Fascias / Soffits: White uPVC.

WINDOWS:

- H. Painted timber operable windows.

EXTERNAL DOORS:


- J. GRP PAS24 Doors and Doorsets

OTHER:


- K. Photovoltaics

BAY ROOF:


- L. Redland Duo Plane - Charcoal Grey
- M. Single ply waterproof membrane - Grey

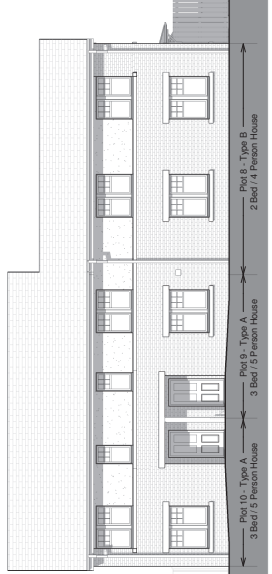


01 Side Elevation - Plot 8
1 : 100

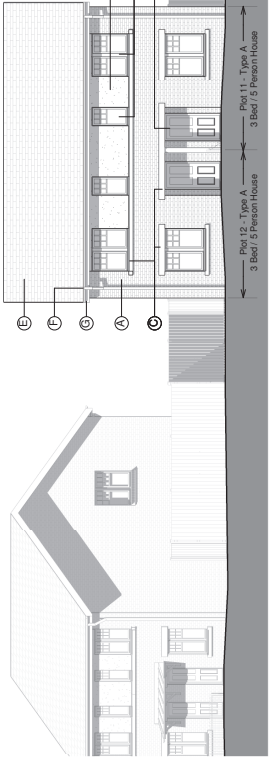

02 Front Elevation - Plots 8 to 12
1 : 100

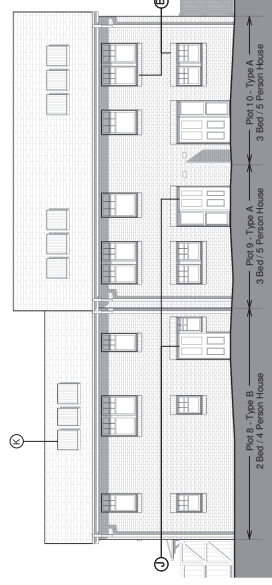


03 Rear Elevation - Plots 8 to 10
1 : 100

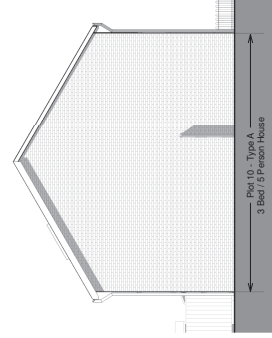


04 Side Elevation - Plot 10
1 : 100




05 Rear Elevation - Plots 11 & 12
1 : 100

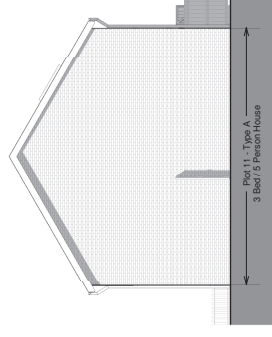


06 Side Elevation - Plot 11
1 : 100

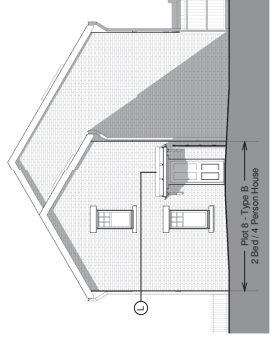


07 Side Elevation - Plot 12
1 : 100

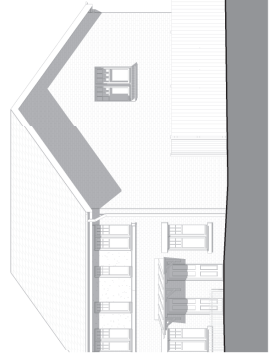


08 Front Elevation - Plots 13 & 14
1 : 100

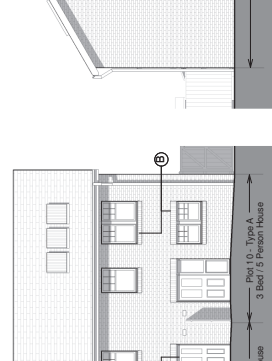

09 Side Elevation - Plot 13
1 : 100

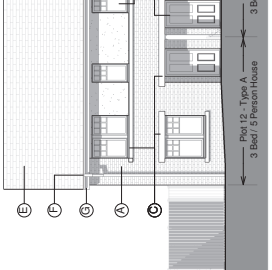

10 Rear Elevation - Plots 13 & 14
1 : 100

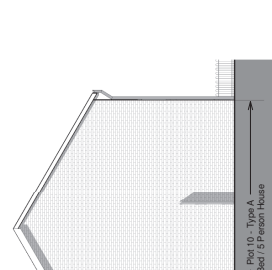

11 Side Elevation - Plot 14
1 : 100



Elevation Key Plan - Sheet 2
1 : 200

7 Side Elevation - Plot 12
1 : 100

8 Front Elevation - Plots 13 & 14
1 : 100

9 Side Elevation - Plot 13
1 : 100

10 Rear Elevation - Plots 13 & 14
1 : 100

11 Side Elevation - Plot 14
1 : 100

Client:
Adactus Housing Group Limited

Site:
Gillibrand (Parcel 10)

Drawing:
Elevation Sheet 2

<input type="checkbox"/> Feasibility	Scale	As Indicated	@A1
<input type="checkbox"/> Design	Model	P.A.M	
<input type="checkbox"/> Tender	Sheet	EMC	
<input type="checkbox"/> Contract	Checked	P.J.M	
<input type="checkbox"/> Construction	Issue Date	17.11.2011	
<input type="checkbox"/> As Built	Dwg No.	P-3072 - 006	

POZZONI