


Notes:
 1. All areas are approximate and subject to change.

Schedule of Accommodation
 All areas are approximate gross internal

PLOT A	
Distribution Centre	11,000 sq m
New Store Offices	6,585 sq ft
Total	17,585 sq m
Parking	124,973 sq ft
Operational Parking	15,600 sq ft
100 Lorries	2500 sq ft
14 Buses	1400 sq ft
4 Long Wheelbase Vans	4000 sq ft
Site Area	14.28 acres
	5.82 hectares

PLOT B	
Distribution Centre	14,525 sq m
New Store Offices	10,000 sq ft
Distribution Offices	2,500 sq ft
Total	27,025 sq m
Parking	183,974 sq ft
Operational Parking	14,700 sq ft
Site Area	11.66 acres
	4.72 hectares

NET SITE AREA (including western landscaping zing)	
	13.08 acres
	4.08 hectares

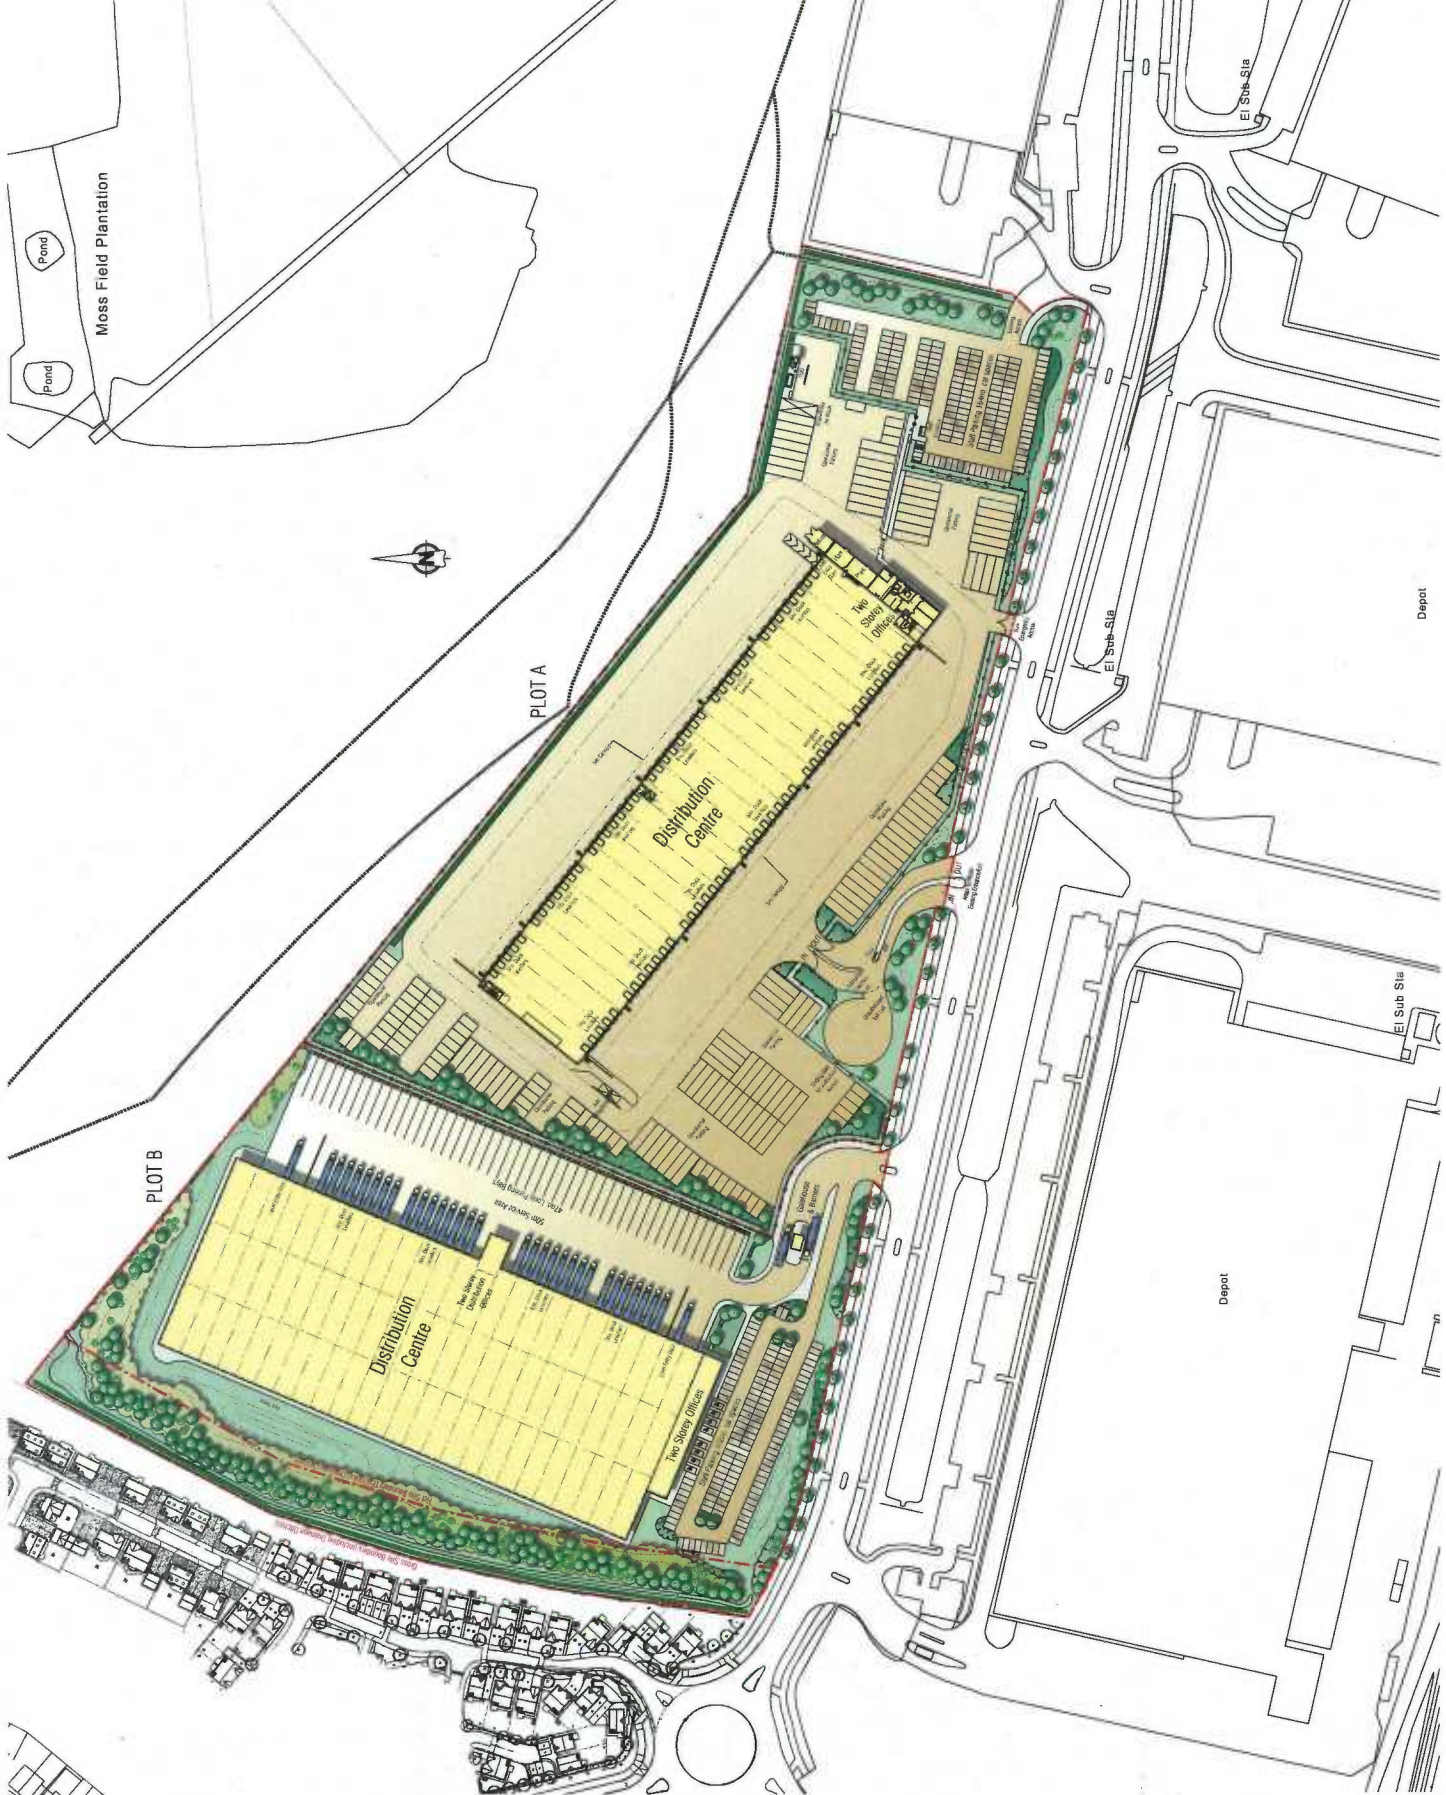

oja architects
 oja architects llp
 1170 Bloor Court
 Coventry Business Park
 COVENTRY CV5 6JH
 T: 024 7625 3200
 F: 024 7625 3310
 E: oja@oja-architects.com
 W: www.oja-architects.com

EVANDER PROPERTIES

Revolution Park
 Chorley
 Site Layout Plan

Scale: 1:1000
 Date: 09/03/12

5257 - 026