


RIVINGTON VIEW

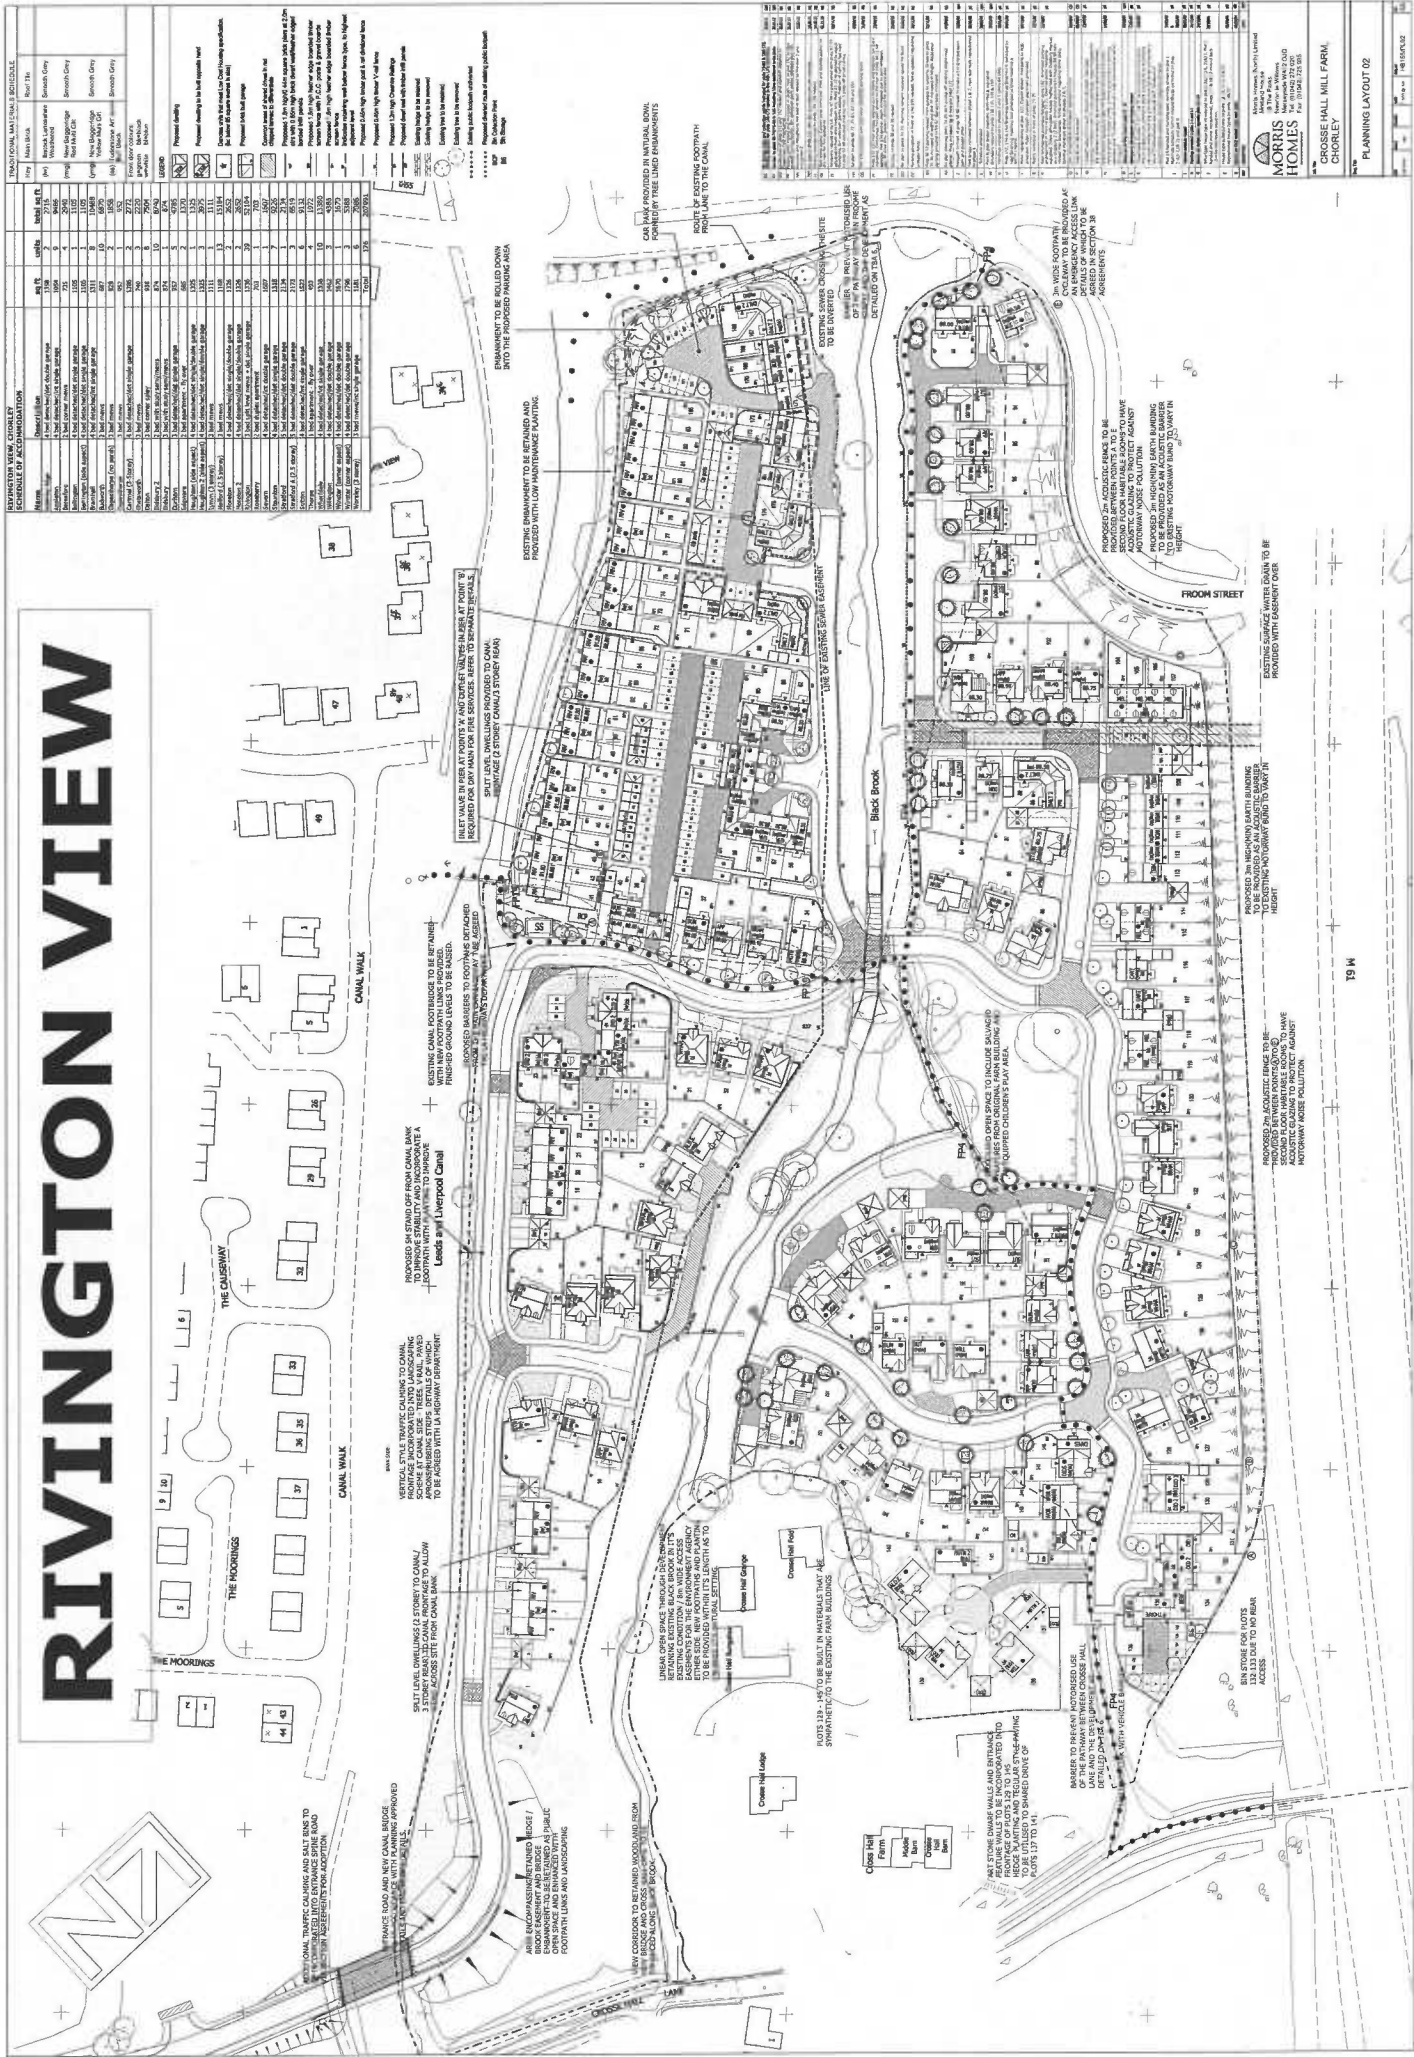






PLANNING LAYOUT 02

MORRIS HOMES
