



| REV. | DESCRIPTION | INT. | DATE |
|------|-------------|------|------|
|------|-------------|------|------|



**ARLEY HOMES NORTHWEST LTD**  
 THE OLD RECTORY, RECTORY LANE,  
 WINWICK, WARRINGTON, WA2 8LE  
 TEL: 01925 651155 FAX: 01925 653333


**PROJECT**  
 DUXBURY PARK  
 MYLES STANDISH WAY  
 CHORLEY

**DRAWING TITLE**  
 PLOTS 67-75  
 PROPOSED LAYOUT

|                |     |         |           |
|----------------|-----|---------|-----------|
| JOB NUMBER     | 502 | REV     |           |
| DRAWING NUMBER | 72  |         |           |
| DRAWN          | FDW | JAN '12 | SCALE     |
| CHECKED        | FDW |         | NTS       |
|                |     |         | <b>A3</b> |

This drawing and the designs contained therein are the copyright of Arley Homes NW Ltd 2012. All Rights Reserved



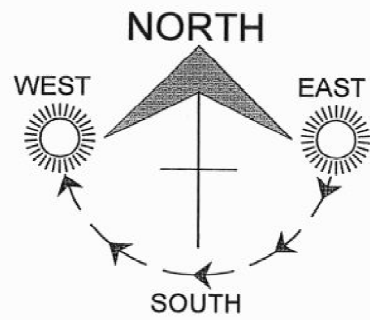

CHORLEY COUNCIL  
CORPORATE SUPPORT SERVICES  
UNION STREET OFFICES

REC'D - 9 MAR 2012

FILE \_\_\_\_\_  
ACKD \_\_\_\_\_  
ATTEN OF \_\_\_\_\_



© This drawing and the building works depicted therein are the copyright of Arley Homes NW Ltd and may not be used, copied or amended except by written permission.

| REV. | DESCRIPTION | INT. | DATE |
|------|-------------|------|------|
|------|-------------|------|------|



**ARLEY HOMES NORTHWEST LTD**  
THE OLD RECTORY, RECTORY LANE,  
WINWICK, WARRINGTON. WA2 8LE  
TEL: 01925 651155 FAX: 01925 653333

PROJECT


DUXBURY WOODS  
MYLES STANDISH WAY  
CHORLEY

DRAWING TITLE

LOCATION PLAN

|                |     |         |        |
|----------------|-----|---------|--------|
| JOB NUMBER     | 502 | REV     |        |
| DRAWING NUMBER | 101 |         |        |
| DRAWN          | FDW | SEPT'10 | SCALE  |
| CHECKED        | FDW |         | 1:2500 |

A3

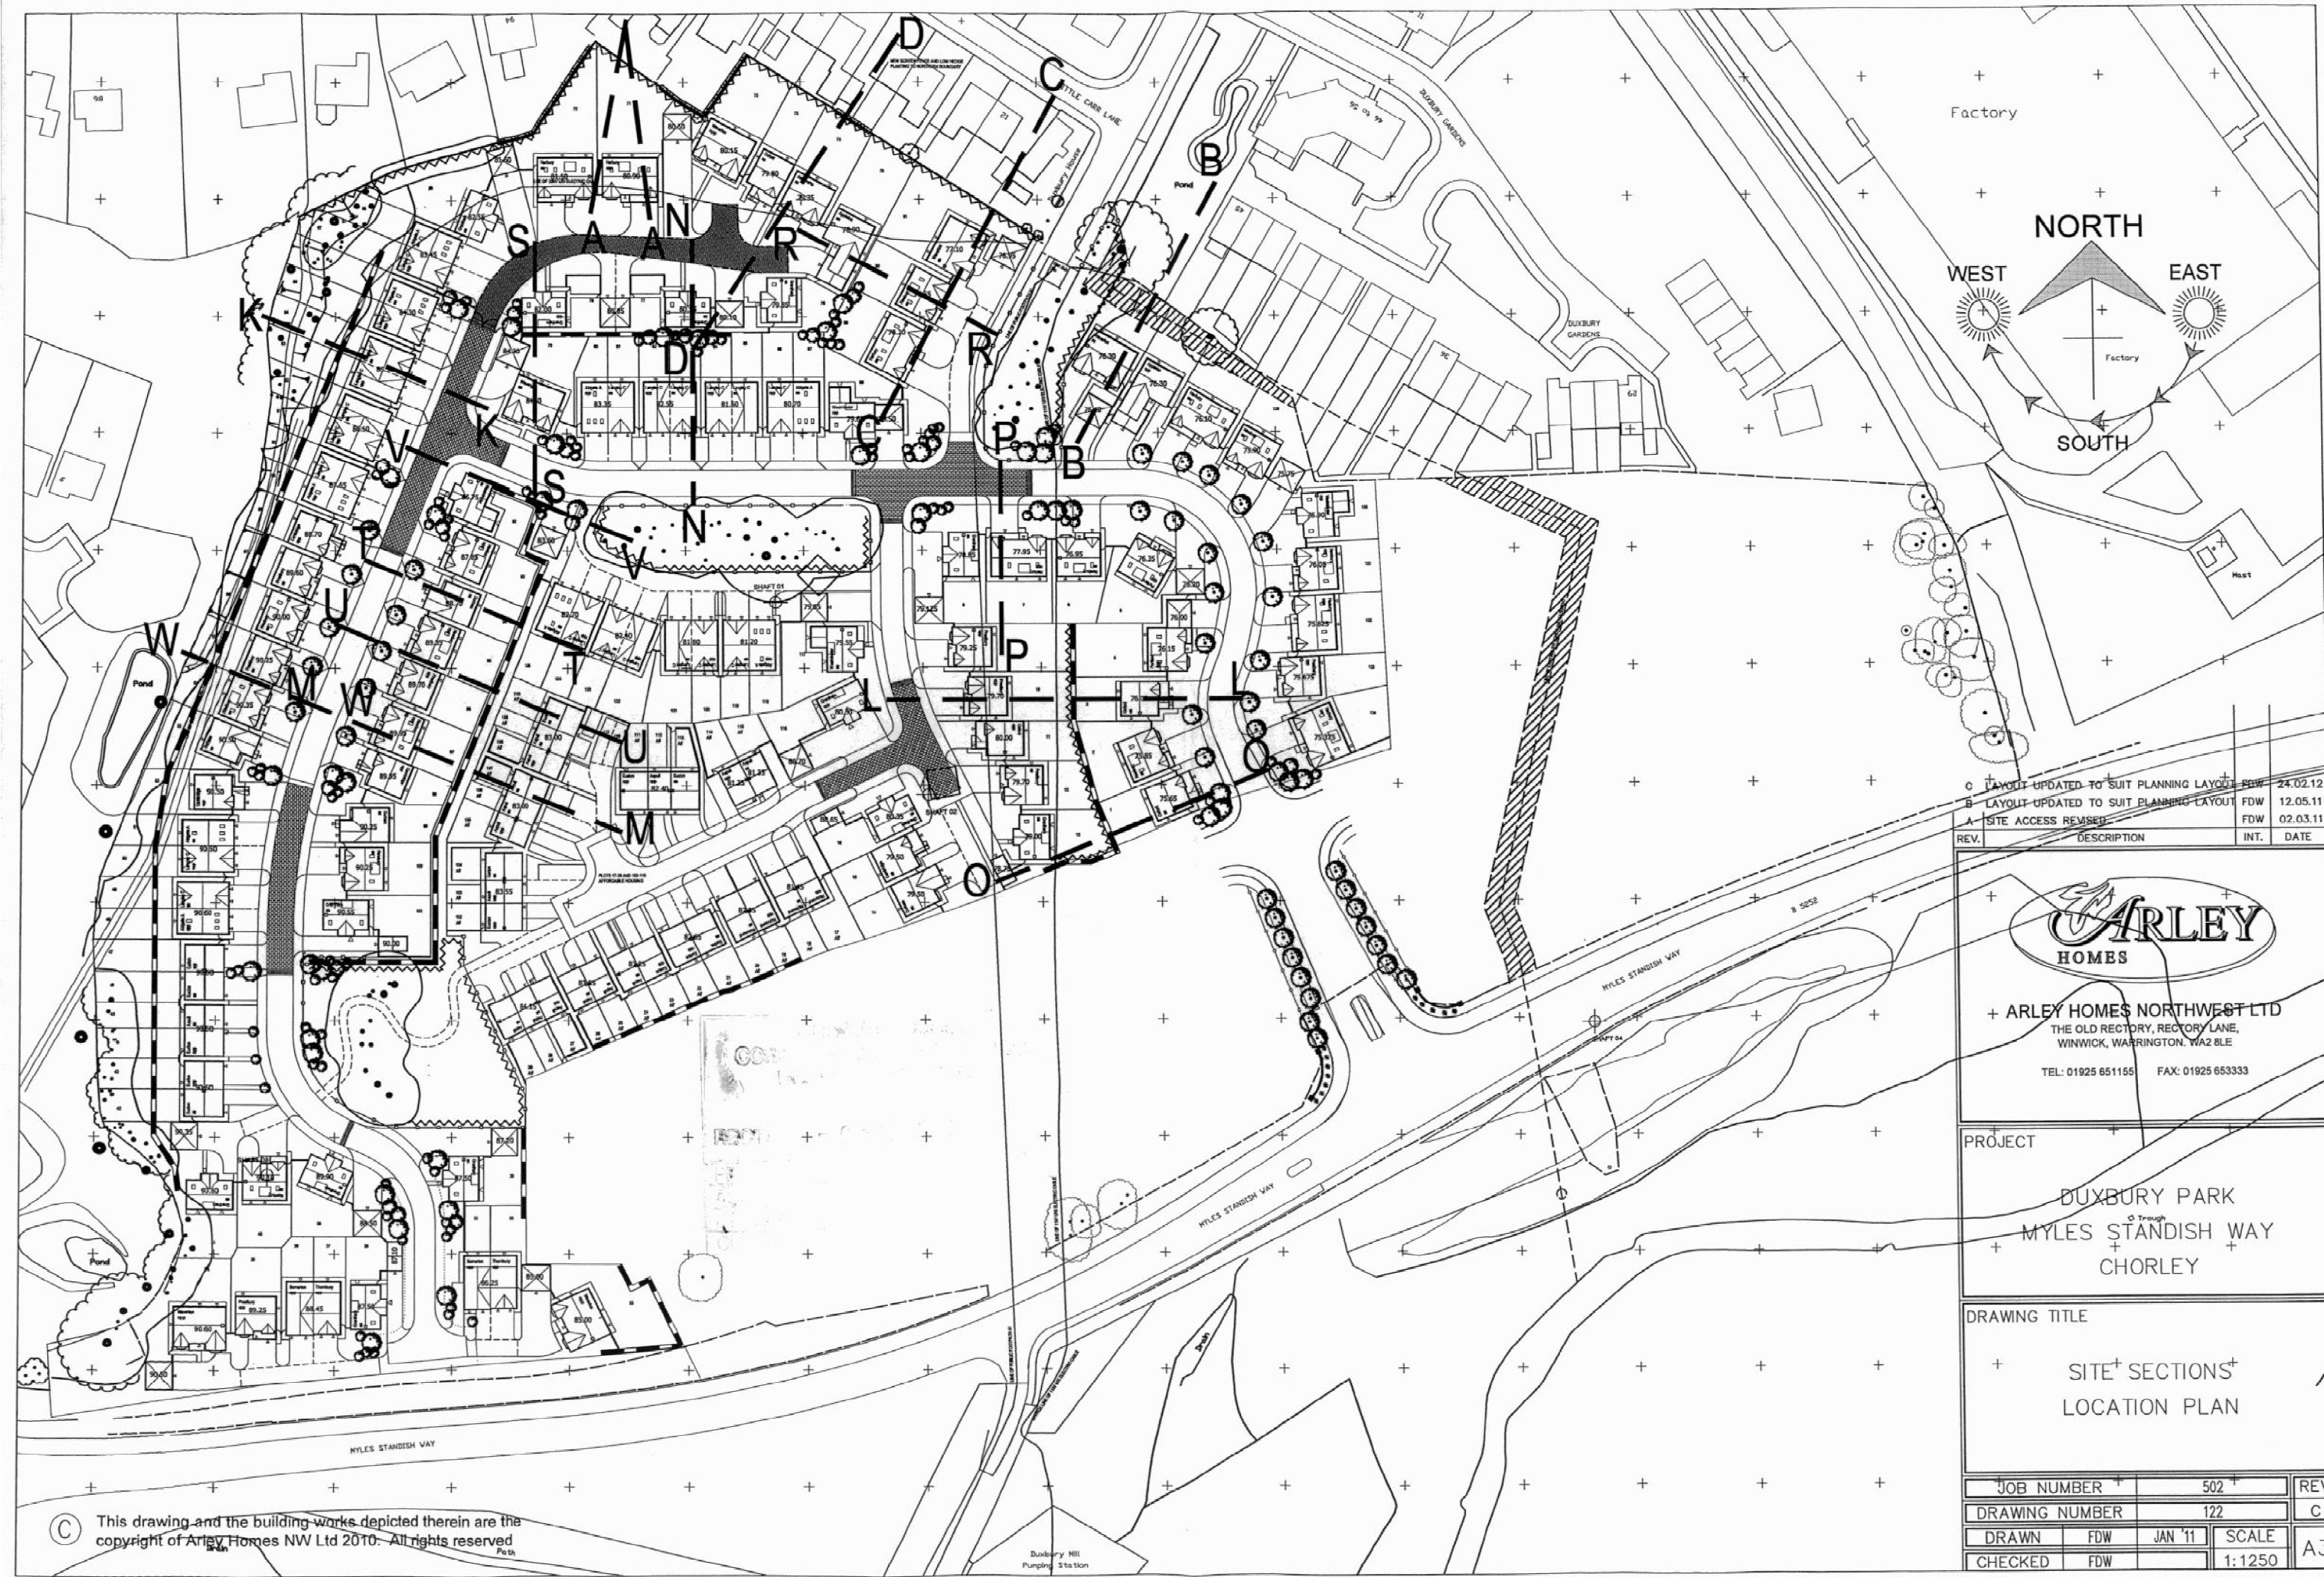

|      |  |      |          |
|------|--|------|----------|
| REV. | DESCRIPTION                            | INT. | DATE     |
| C    | LAYOUT UPDATED TO SUIT PLANNING LAYOUT | FDW  | 24.02.12 |
| B    | LAYOUT UPDATED TO SUIT PLANNING LAYOUT | FDW  | 12.05.11 |
| A    | SITE ACCESS REVISED                    | FDW  | 02.03.11 |



**ARLEY HOMES NORTHWEST LTD**  
 THE OLD RECTORY, RECTORY LANE,  
 WINWICK, WARRINGTON, WA2 8LE  
 TEL: 01925 651155 FAX: 01925 653333

PROJECT  
 DUXBURY PARK  
 MYLES STANDISH WAY  
 CHORLEY

DRAWING TITLE  
 SITE SECTIONS  
 LOCATION PLAN

|                |     |         |
|----------------|-----|---------|
| JOB NUMBER     | 502 | REV     |
| DRAWING NUMBER | 122 | C       |
| DRAWN          | FDW | JAN '11 |
| CHECKED        | FDW | SCALE   |
|                |     | 1:1250  |
|                |     | A3      |

© This drawing and the building works depicted therein are the copyright of Arley Homes NW Ltd 2010. All rights reserved

Duxbury Mill Pumping Station