


# Lex, Pilling Lane Chorley. not to scale

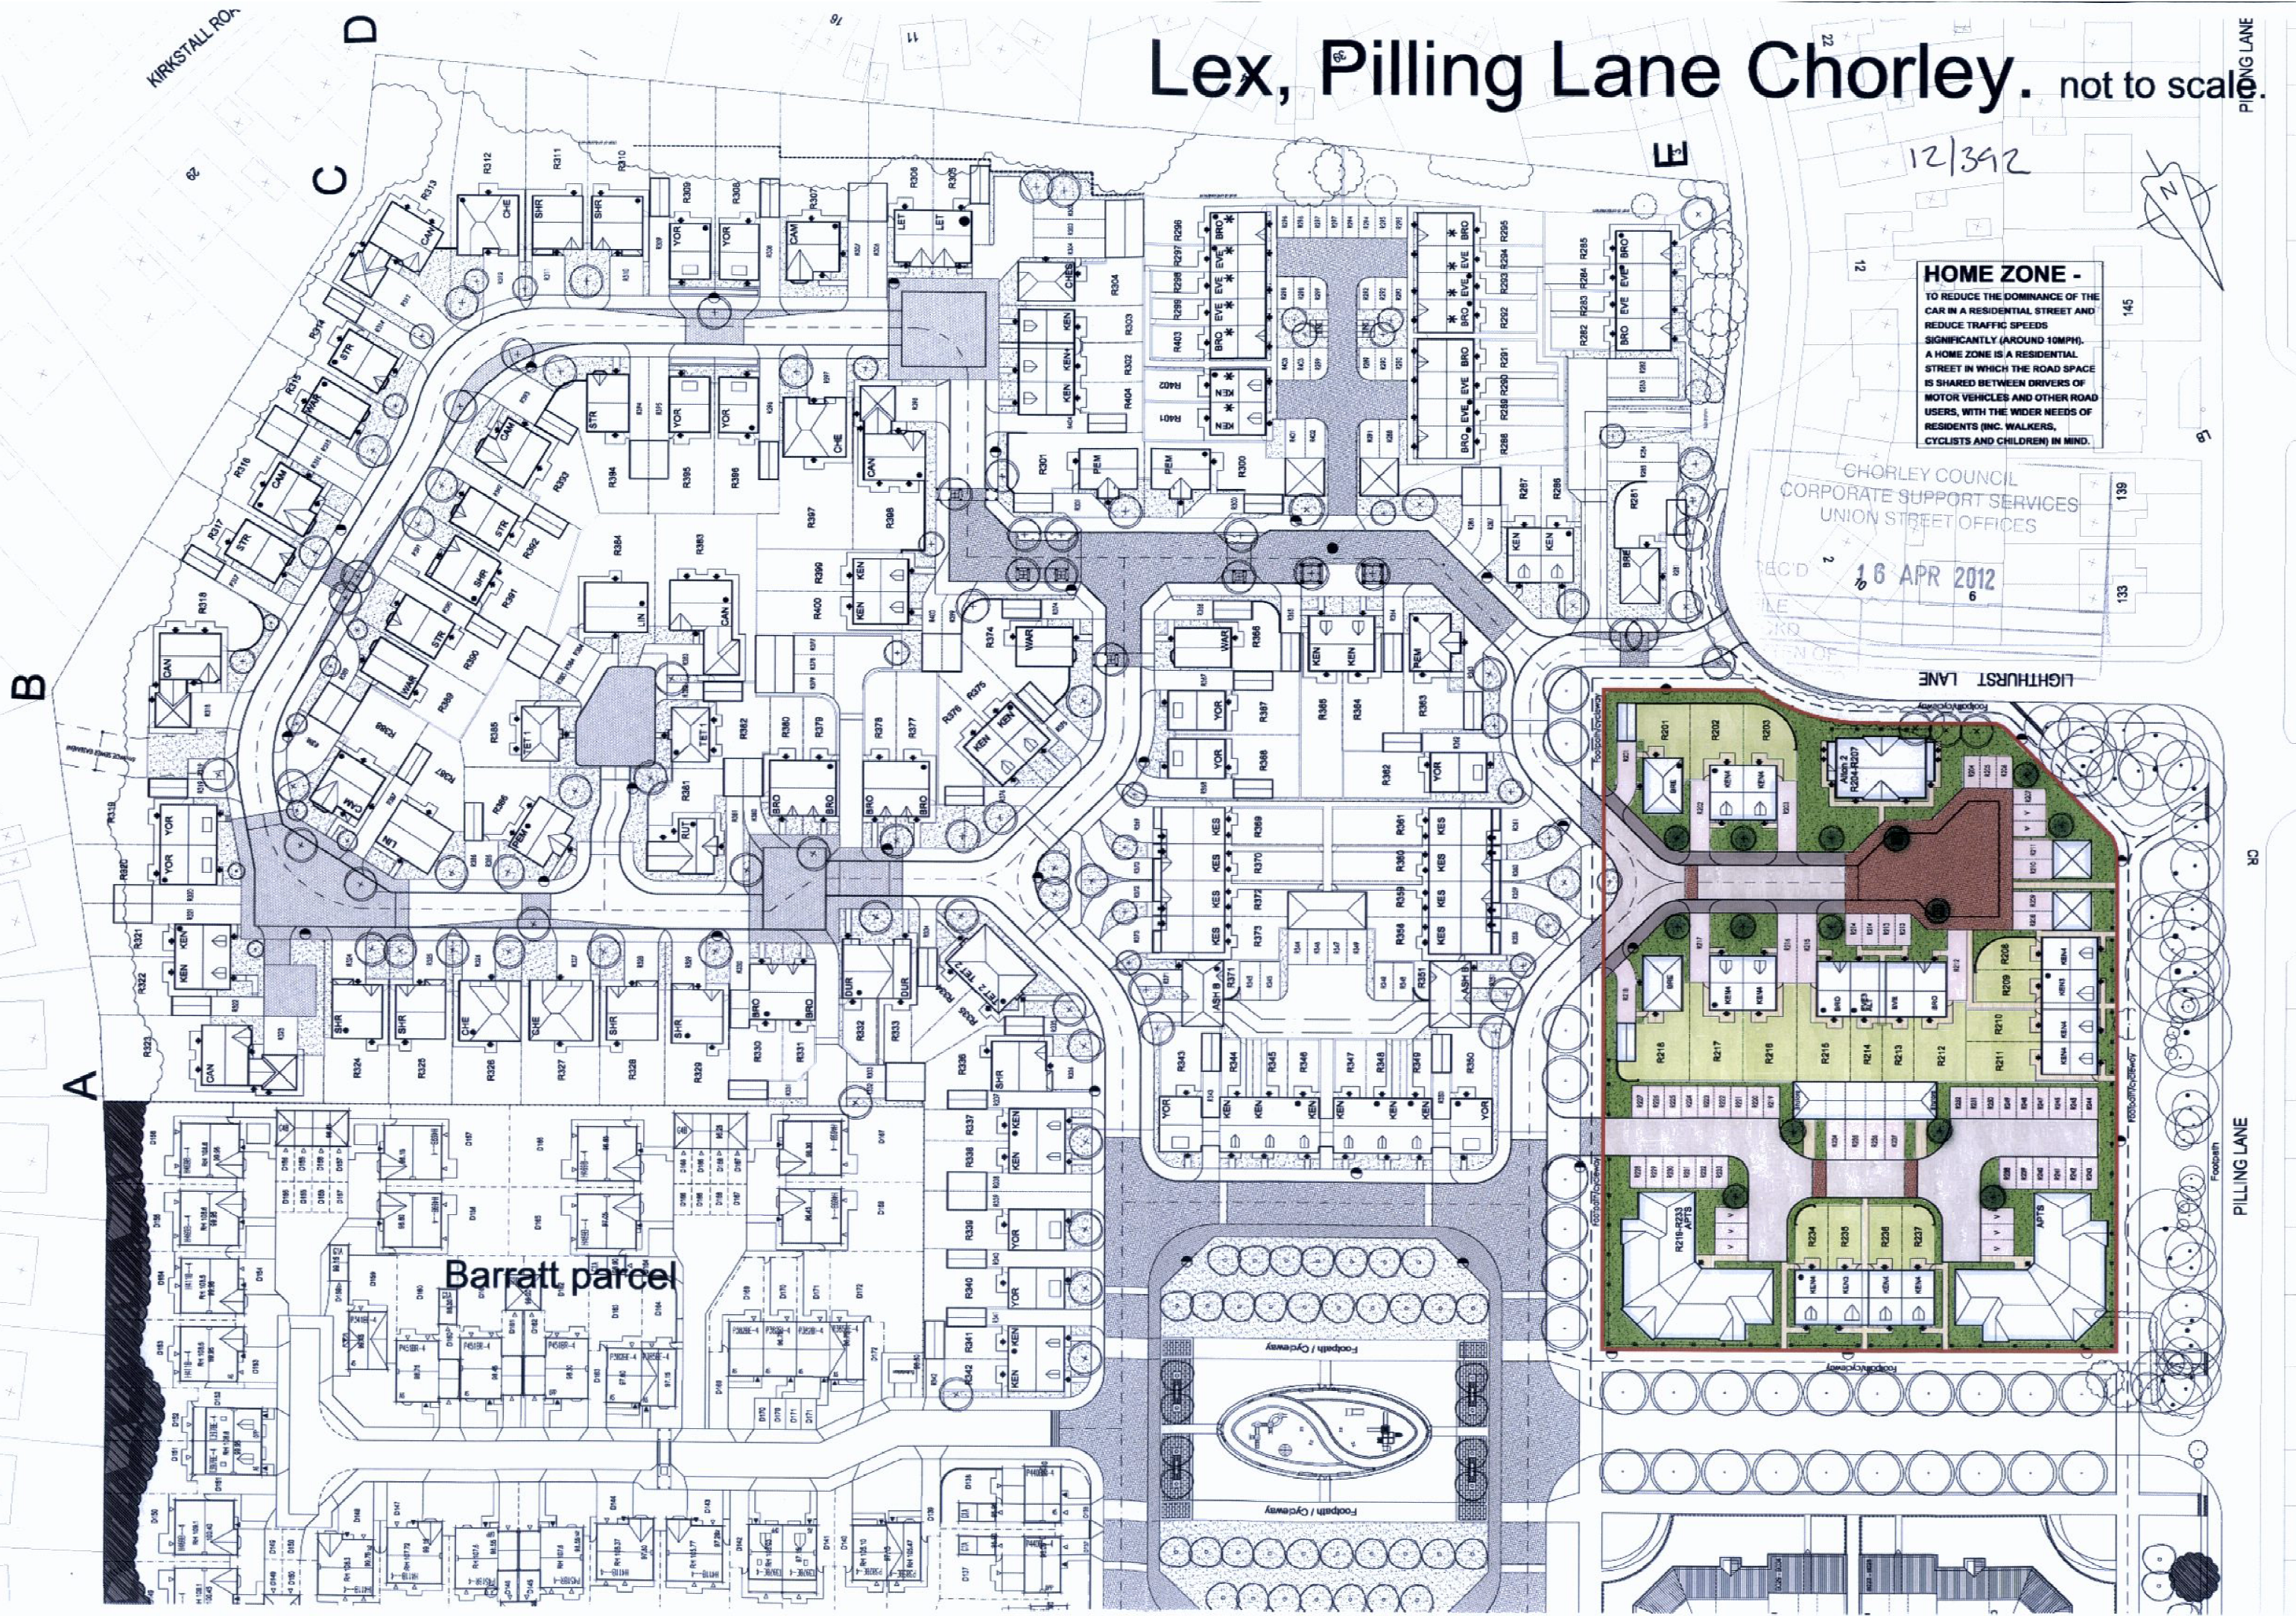

**HOME ZONE -**  
TO REDUCE THE DOMINANCE OF THE CAR IN A RESIDENTIAL STREET AND REDUCE TRAFFIC SPEEDS SIGNIFICANTLY (AROUND 10MPH). A HOME ZONE IS A RESIDENTIAL STREET IN WHICH THE ROAD SPACE IS SHARED BETWEEN DRIVERS OF MOTOR VEHICLES AND OTHER ROAD USERS, WITH THE WIDER NEEDS OF RESIDENTS (INC. WALKERS, CYCLISTS AND CHILDREN) IN MIND.

CHORLEY COUNCIL  
CORPORATE SUPPORT SERVICES  
UNION STREET OFFICES

REC'D 16 APR 2012

LIGHTHURST LANE

Barratt parcel

Footpath / Cycleway

Footpath / Cycleway

PILLING LANE

CR

BT

145

139

133

12/392

