
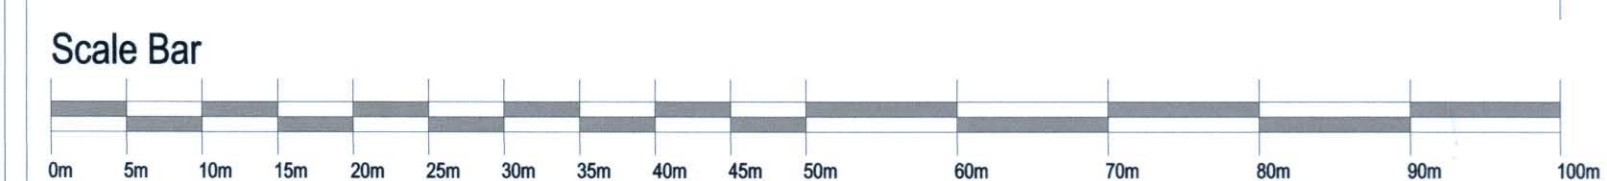


# Buckshaw Village Phase 12 Parcel M, Chorley.

**WARNING TO HOUSE PURCHASERS**  
 Property Misdescriptions Act 1991

Buyers are warned that this is a working drawing and is not intended to be treated as descriptive material describing, in relation to any particular property or development, any of the specified matters prescribed by any Order made under the above act. The contents of this drawing may be subject to change at any time, and alterations and variations can occur during the progress of the works without revision of the drawing. Consequently the layout, form, content and dimensions of the finished construction may differ materially from those shown. Nor do the contents of this drawing constitute a contract, part of any contract, or warranty.

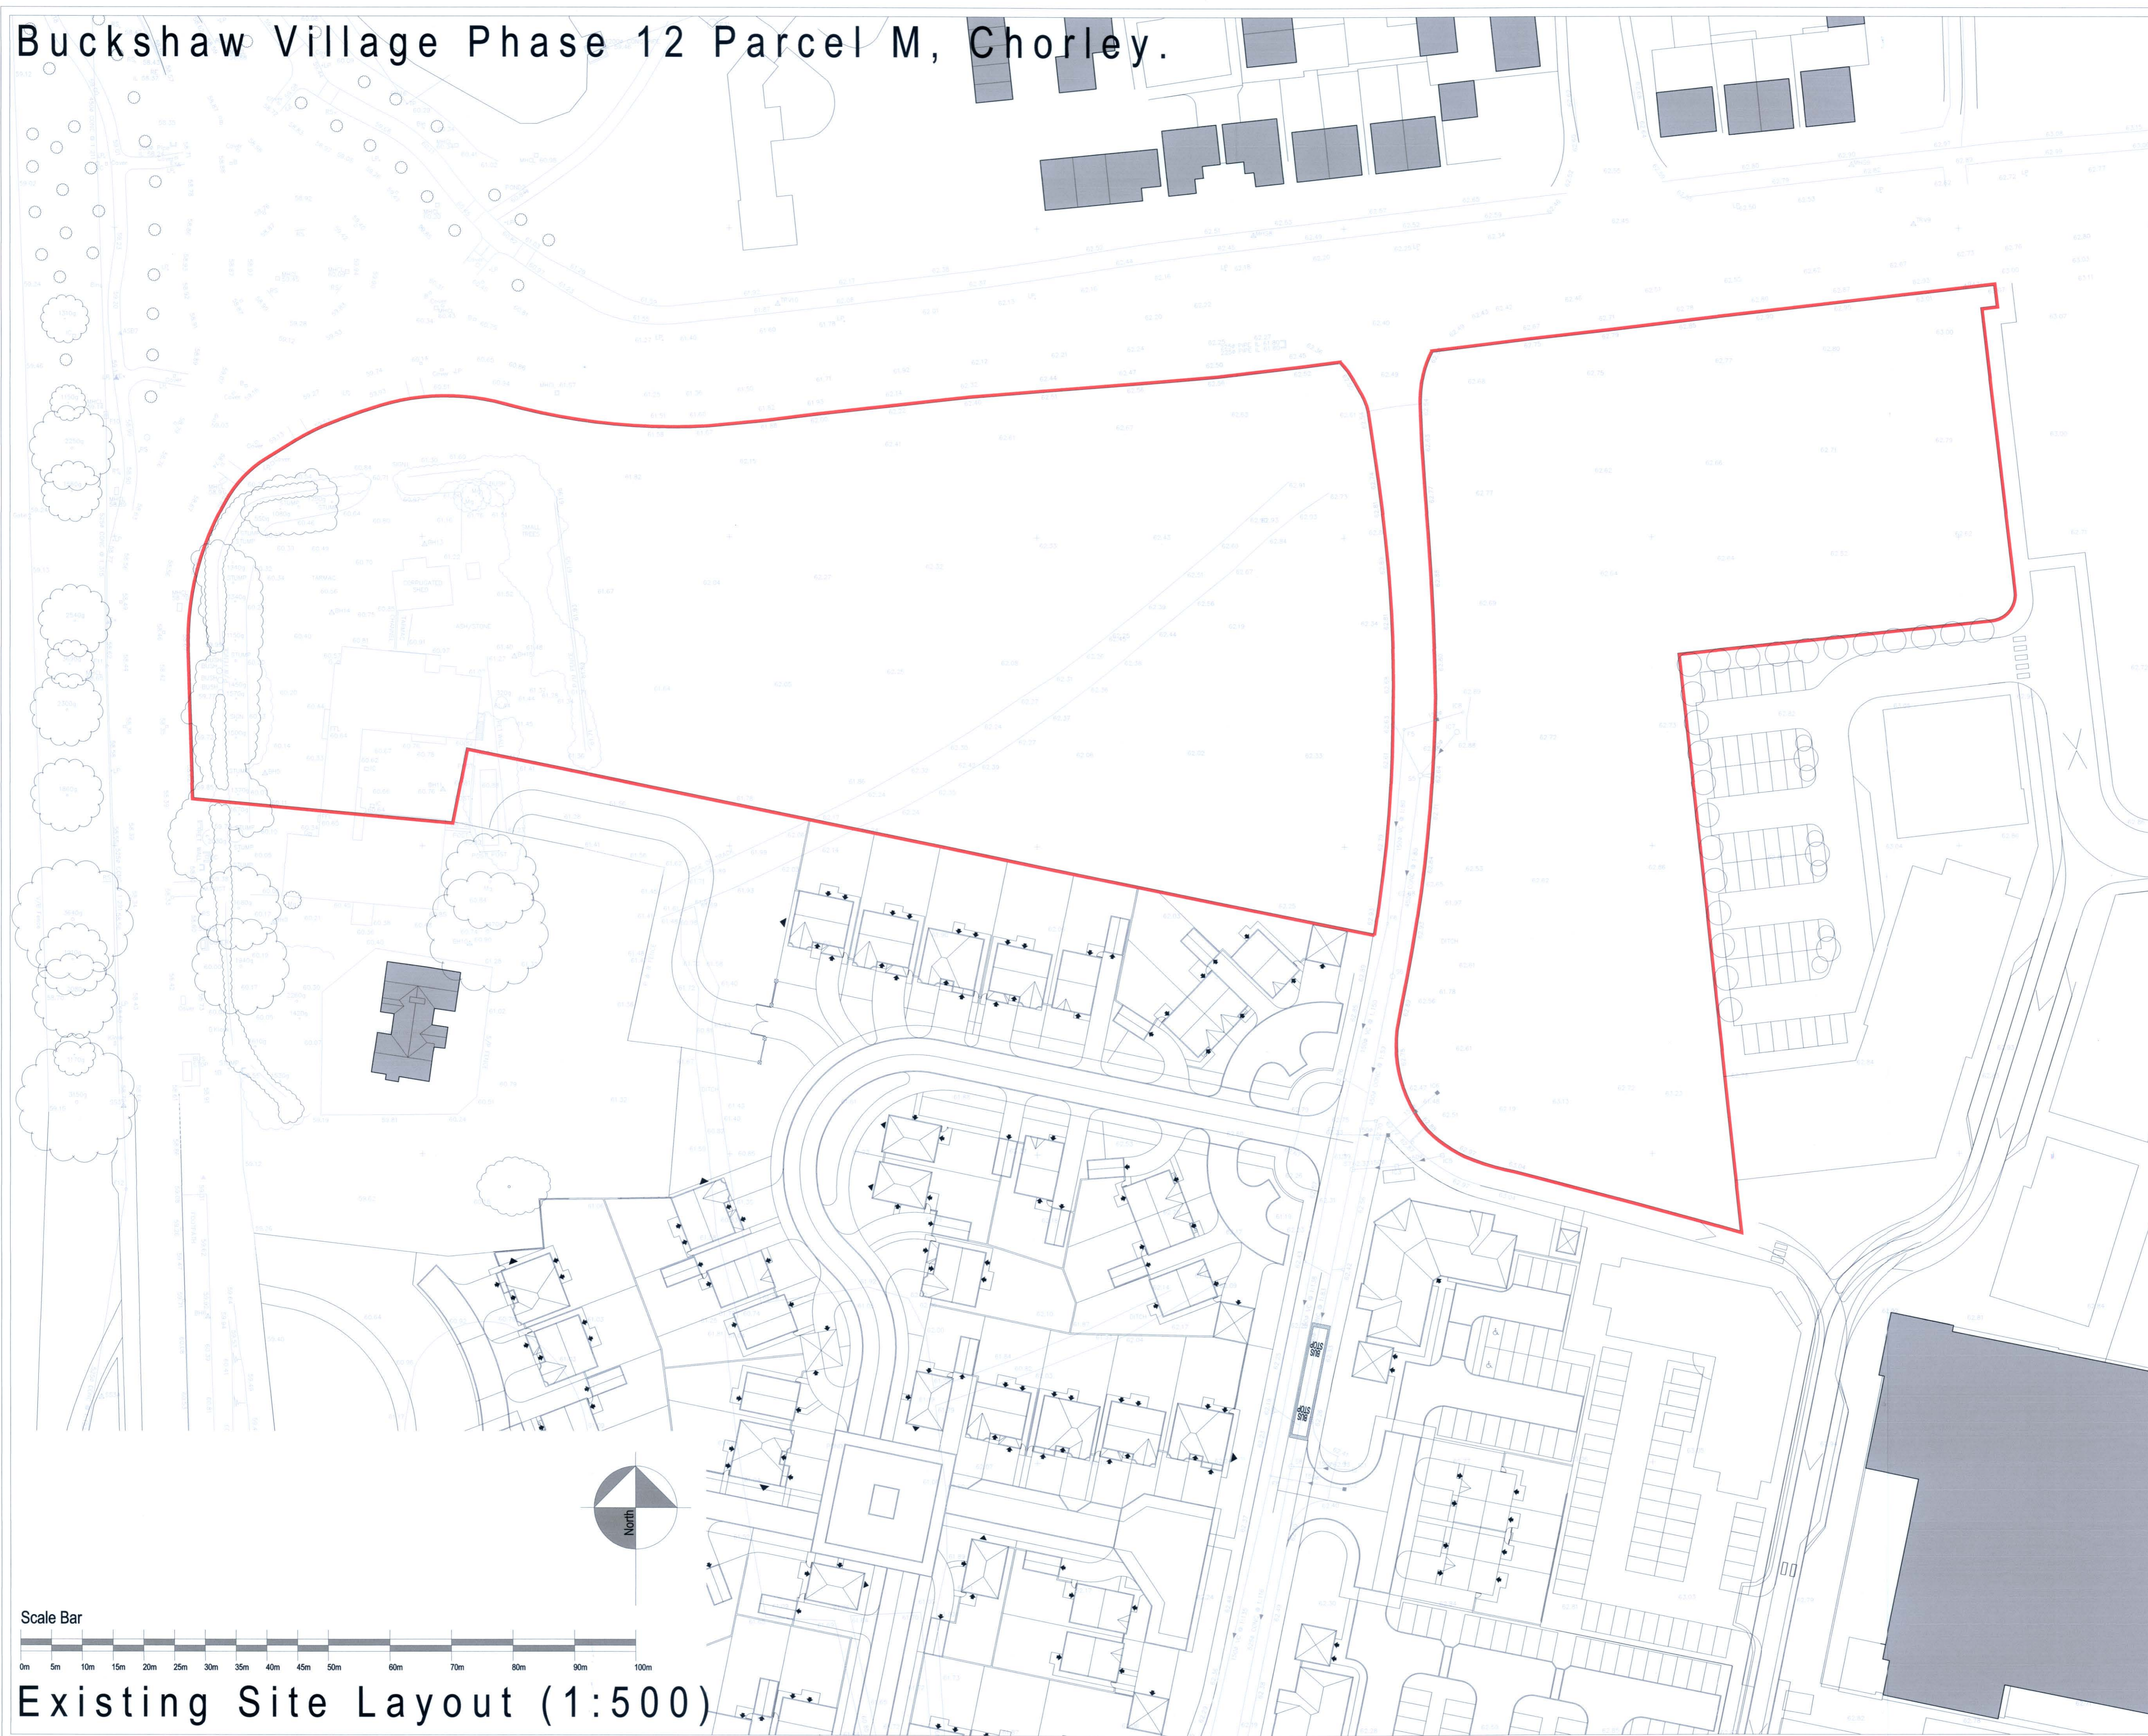

Existing Site Layout (1:500)

121787

CHORLEY COUNCIL  
 CORPORATE SUPPORT SERVICES

EGL - 3 AUG 2012

FILE  
 APPD  
 ATTEND  
 COPIES TO

Rev	Description	Date	Drawn	Chkd

**BARRATT  
 HOMES  
 MANCHESTER**

Barratt Homes Manchester  
 (A division of BDW Trading Ltd)  
 4 Brindley Road  
 City Park  
 Manchester  
 M16 9HQ  
 Tel: 0161 872 0161  
 Fax: 0161 855 2828

Job: Buckshaw Village Phase 12 Parcel M, Chorley.

Title: Existing Site Layout

Design By	Date	Drawing Number	Rev
S.J.W	July 2012	430/ESL 01	
Drawn By	Scale @ A1		
S.J.W	1:500		