






Plot 1 FRONT

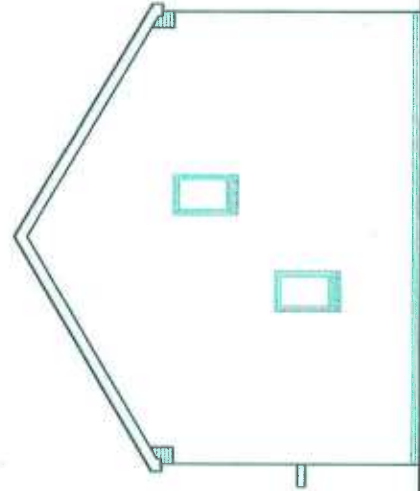


Plot 2 SIDE

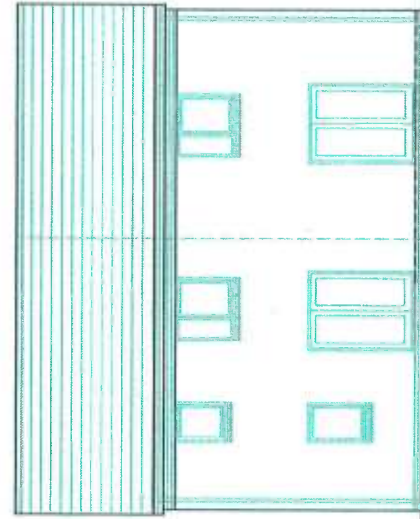


Plot 2 REAR

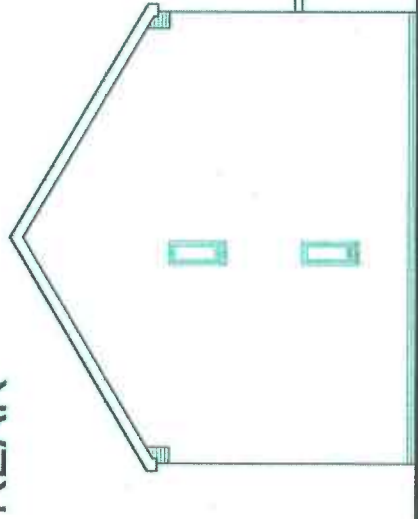

Plot 1 SIDE

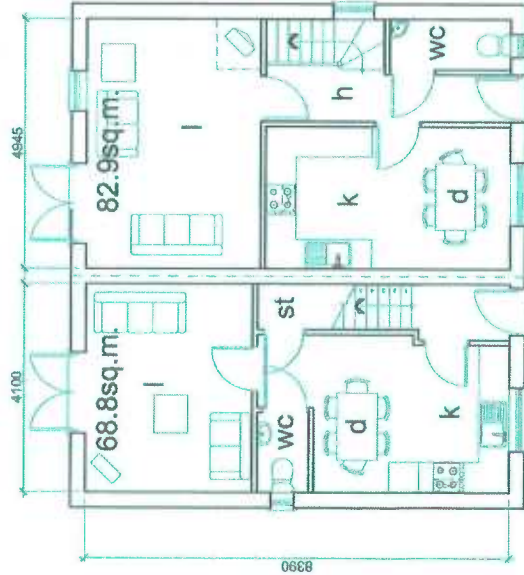


S1 GF PLAN

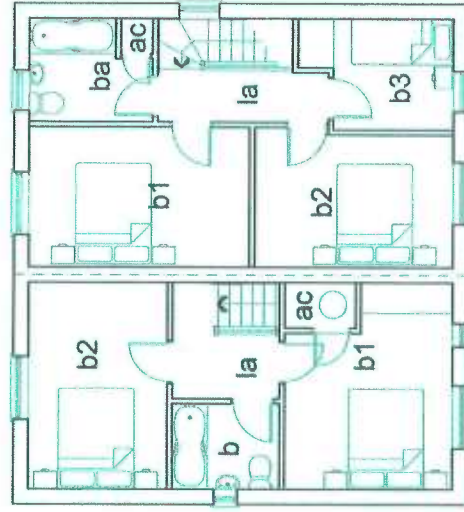

S1 S2 FF PLAN




CLIENT <b>J. B. Loughlin (Contractors) Ltd &amp; Progress Housing Group</b>	PROJECT <b>Proposed Social Housing Development at Silvester Road, Chorley</b>
DRAWING TITLE <b>Proposed Plans &amp; Elevations - House Types S1 &amp; S2 Plots 1 &amp; 2</b>	SCALE <b>1:100 @ A3</b>
DATE <b>17/12/12</b>	DRAWN BY <b>JAL</b>
DRAWING NO. <b>11/047/P02</b>	REV
© Copyright Loughlin Management Services Ltd	

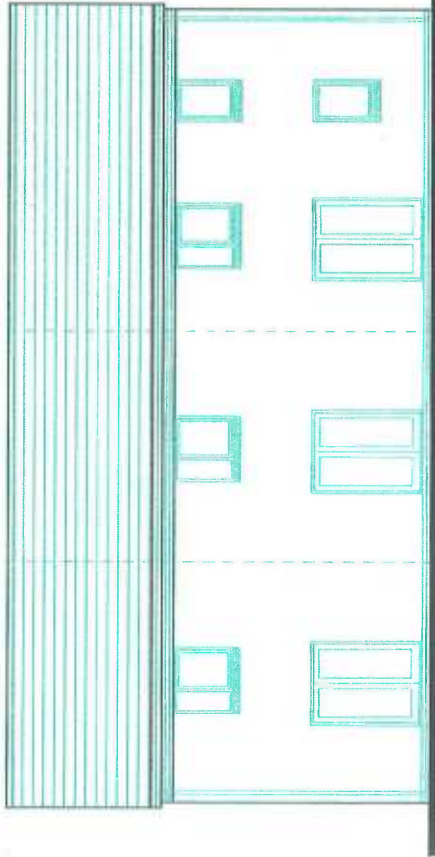

Plot 5  
REAR

Plot 4

Plot 3

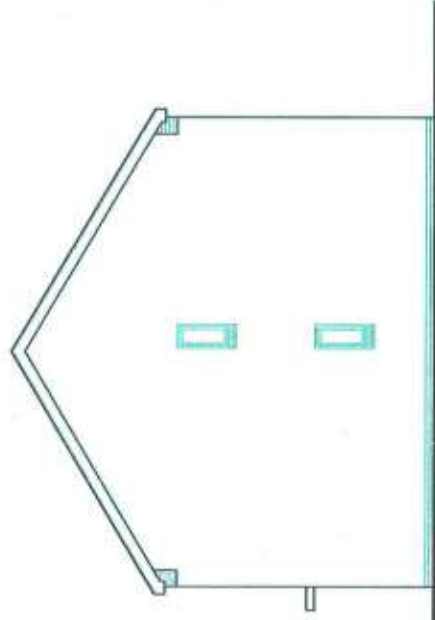


Plot 5  
SIDE



Plot 3  
FRONT


Plot 4

Plot 5

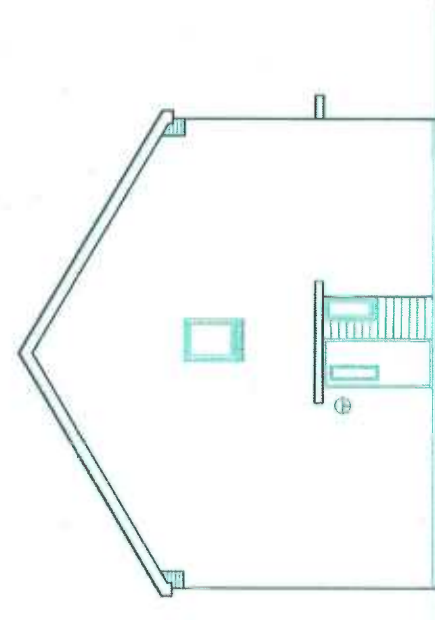


Plot 3  
SIDE




CLIENT	J. B. Loughlin (Contractors) Ltd & Progress Housing Group
PROJECT	Proposed Social Housing Development at Silvester Road, Chorley
DRAWING TITLE	Proposed Elevations - House Types S1 & S3 Plots 3 - 5
DATE	17/12/12
SCALE	1:100 @ A3
DRAWN	JAL
DRWG No.	11/047/P04
REV	




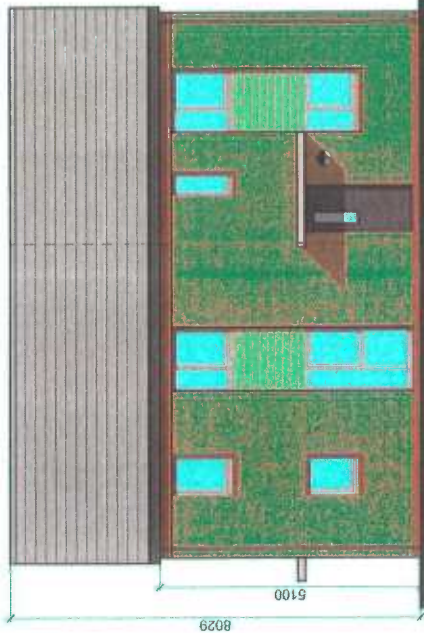

Plot 6  
FRONT

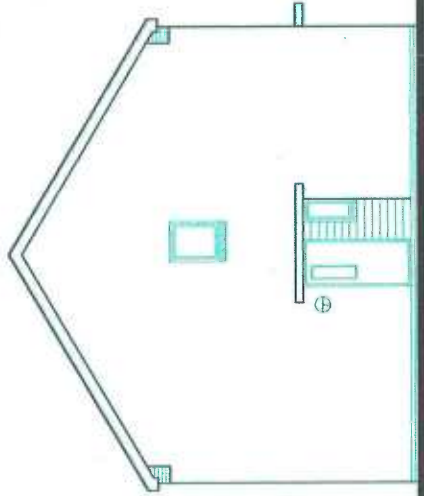


Plot 6  
SIDE

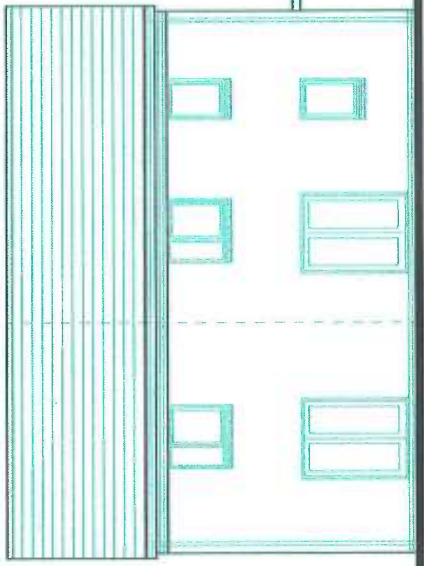


Plot 7  
REAR



S3  
GF PLAN

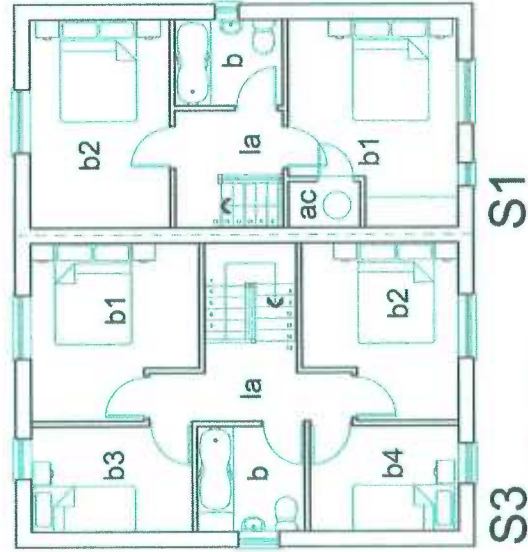

S3  
FF PLAN

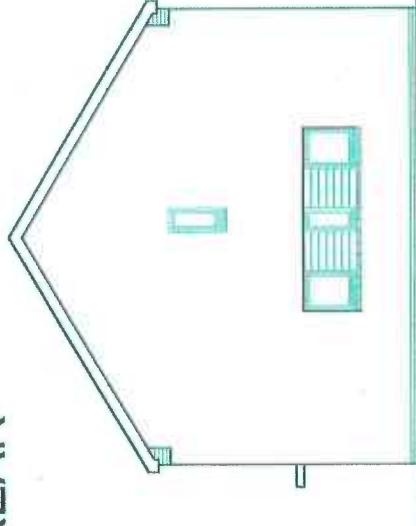

Plot 7  
SIDE



CLIENT J. B. Loughlin (Contractors) Ltd & Progress Housing Group	PROJECT Proposed Social Housing Development at Silvester Road, Chorley
DRAWING TITLE Proposed Plans & Elevations - House Types S1 & S3 Plots 6 & 7	DRAWING NO. 11/047/P05
DATE 17/12/12	SCALE 1:100 @ A3
DRAWN BY JAL	REVISED BY REY