


CYPRESS CLOSE, CLAYTON-LE-WOODS

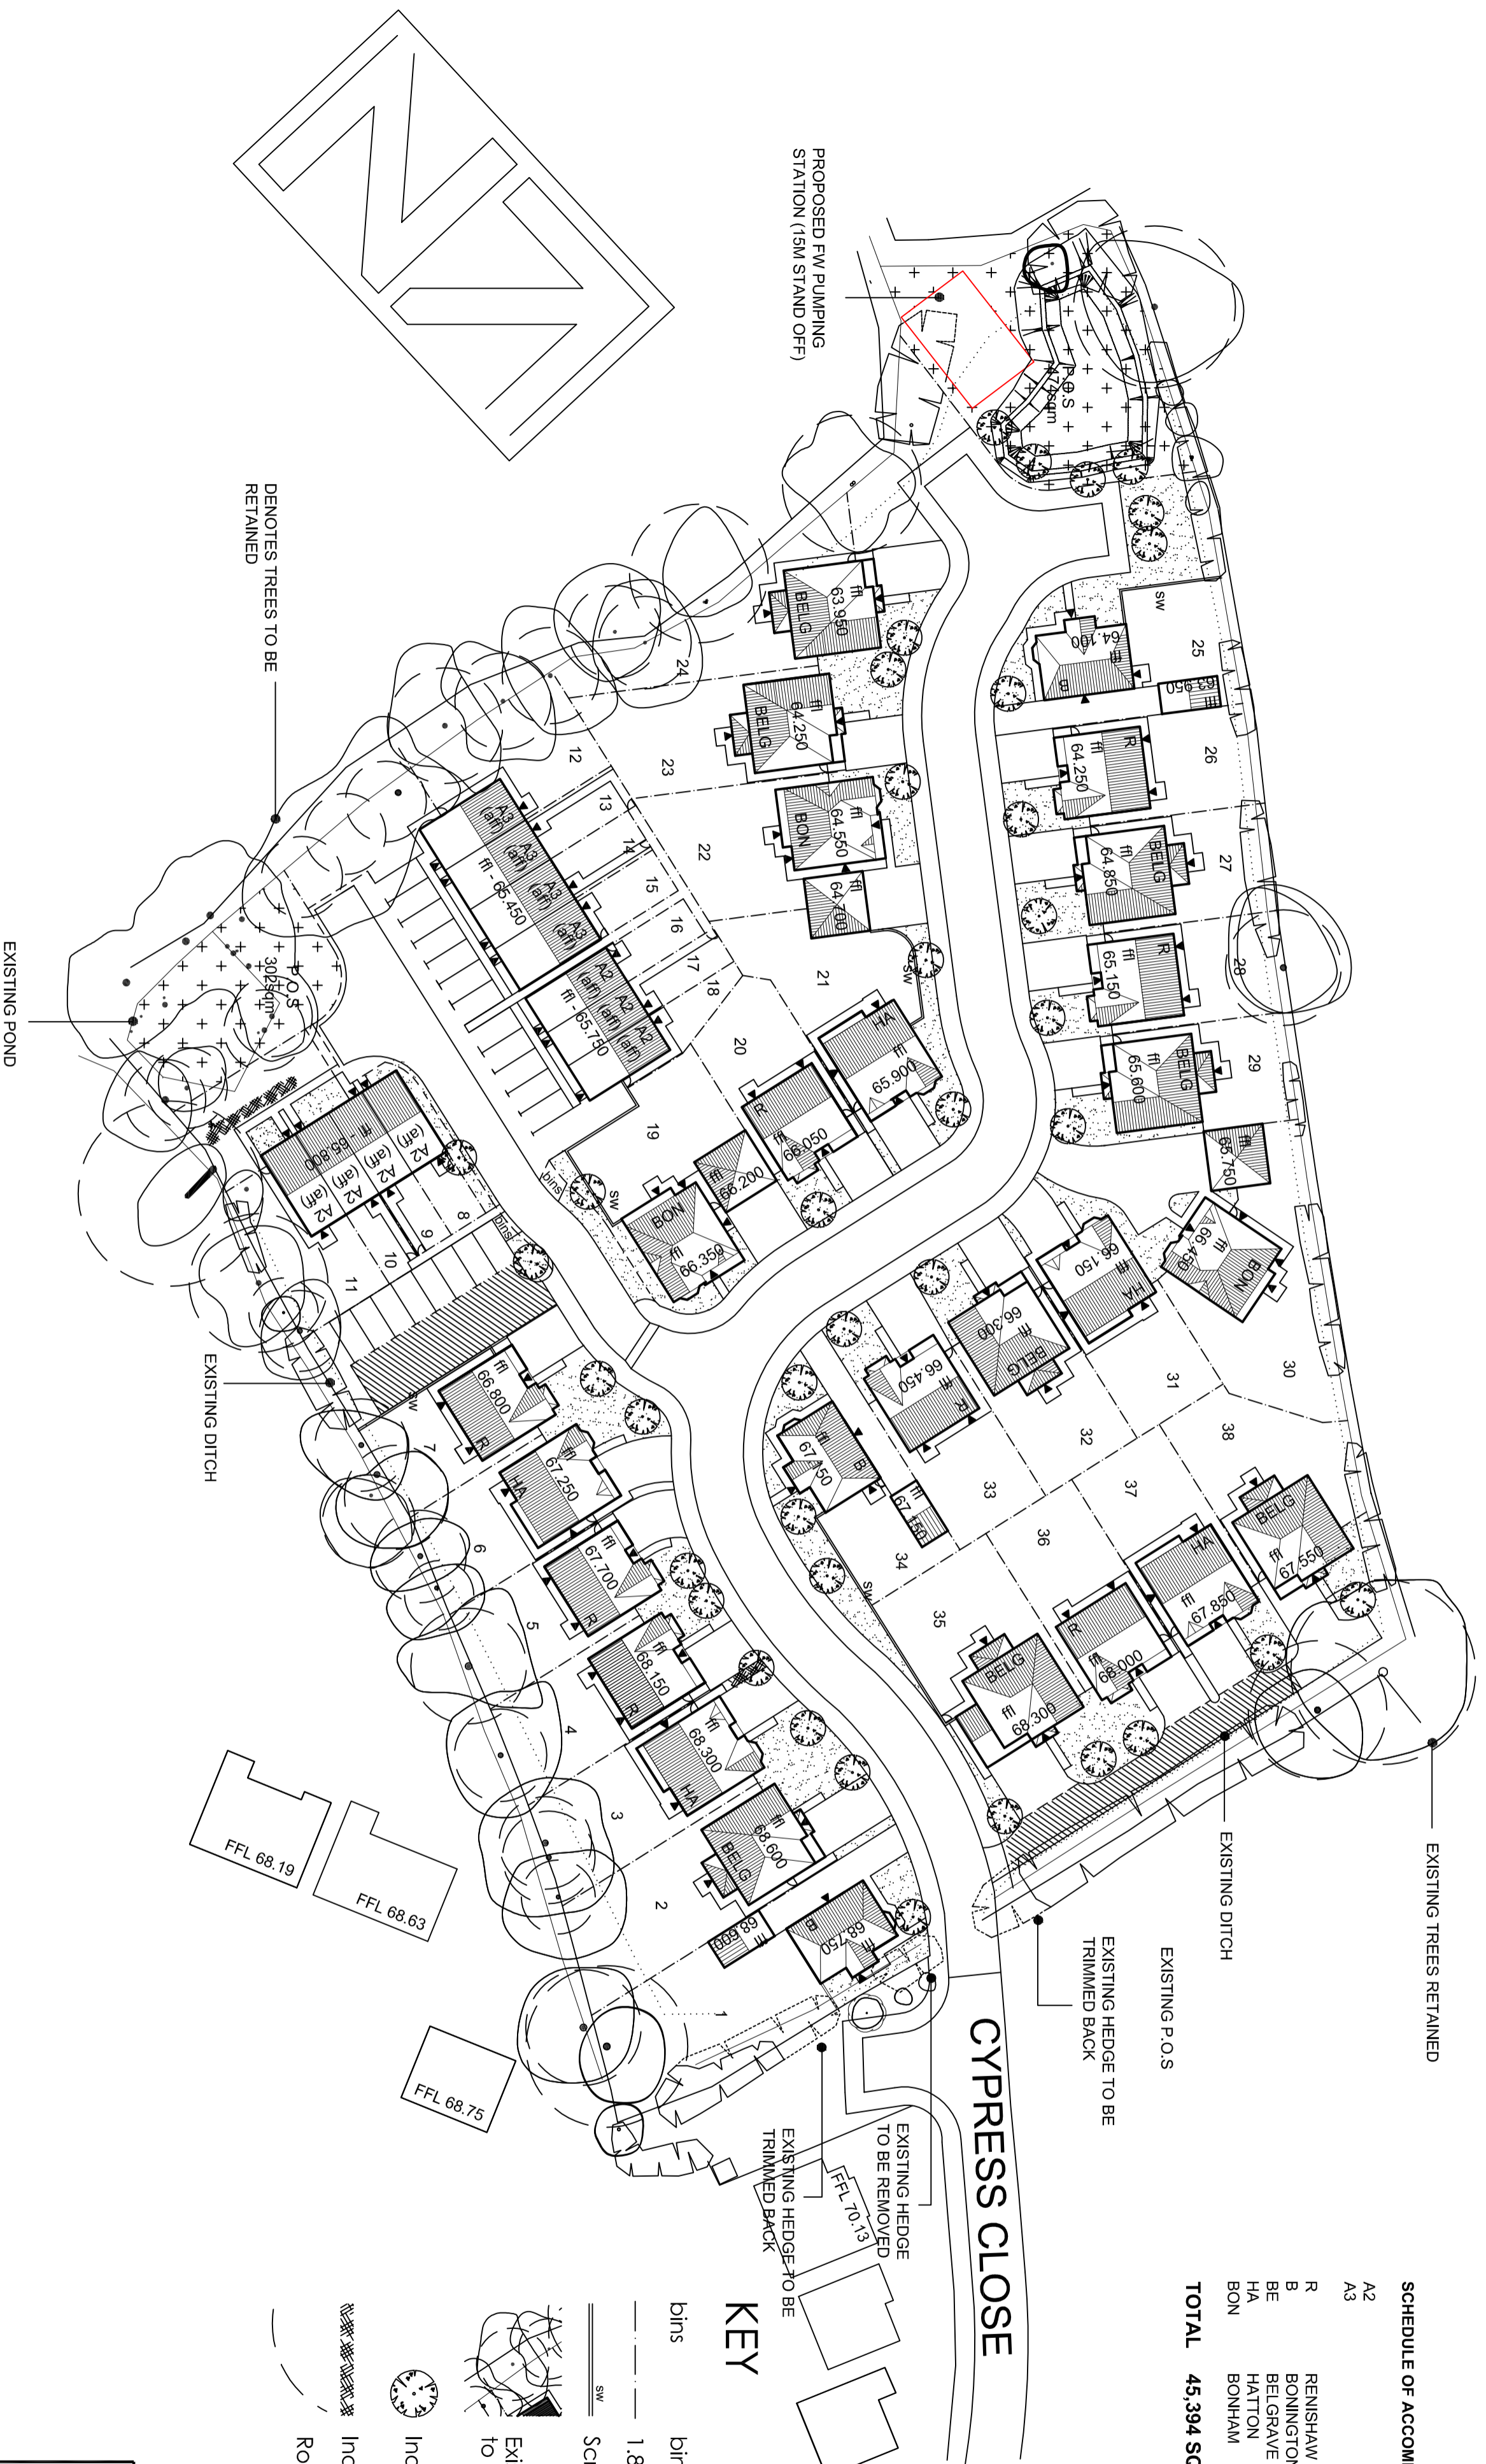

SCHEDULE OF ACCOMMODATION

Plot	Accommodation	Area (sq ft)
A2		760
A3		913
R	RENISHAW	1238
B	BONNINGTON	1249
BE	BELGRAVE	1422
HA	HATTON	1394
BON	BONHAM	1475
TOTAL	45,394 SQ FT	38NO

KEY

- bins
- bin collection area
- 1.8m high screen fence
- Screen wall to separate detail
- Existing trees & hedges to be retained
- Indicative tree planting
- Indicative shrub planting
- Root Protection Area

Rowland Homes Limited
 Fellingdon House, Stonefield Business Park, Stonefield Lane,
 Leyland, Lancashire PR25 4JA
 Tel: 01772 421166 Fax: 01772 423552 www.rowland.co.uk

PLANNING LAYOUT

PROJECT: CYPRESS CLOSE
 CLAYTON-LE-WOODS

SCALE: 1:500 @ A1
 DATE: MAY12
 DRAWN: TWENTY10
 REV: G
 DRAWING NO: R065/1

TWENTY 10

D E S I G N A N D P L A N N I N G
 Twenty 10 Management Limited, Church Business & Technology Centre, East Street, Colchester, Essex, CO1 1JH
 Tel: 0206 277700 Fax: 0206 277891