


Spital

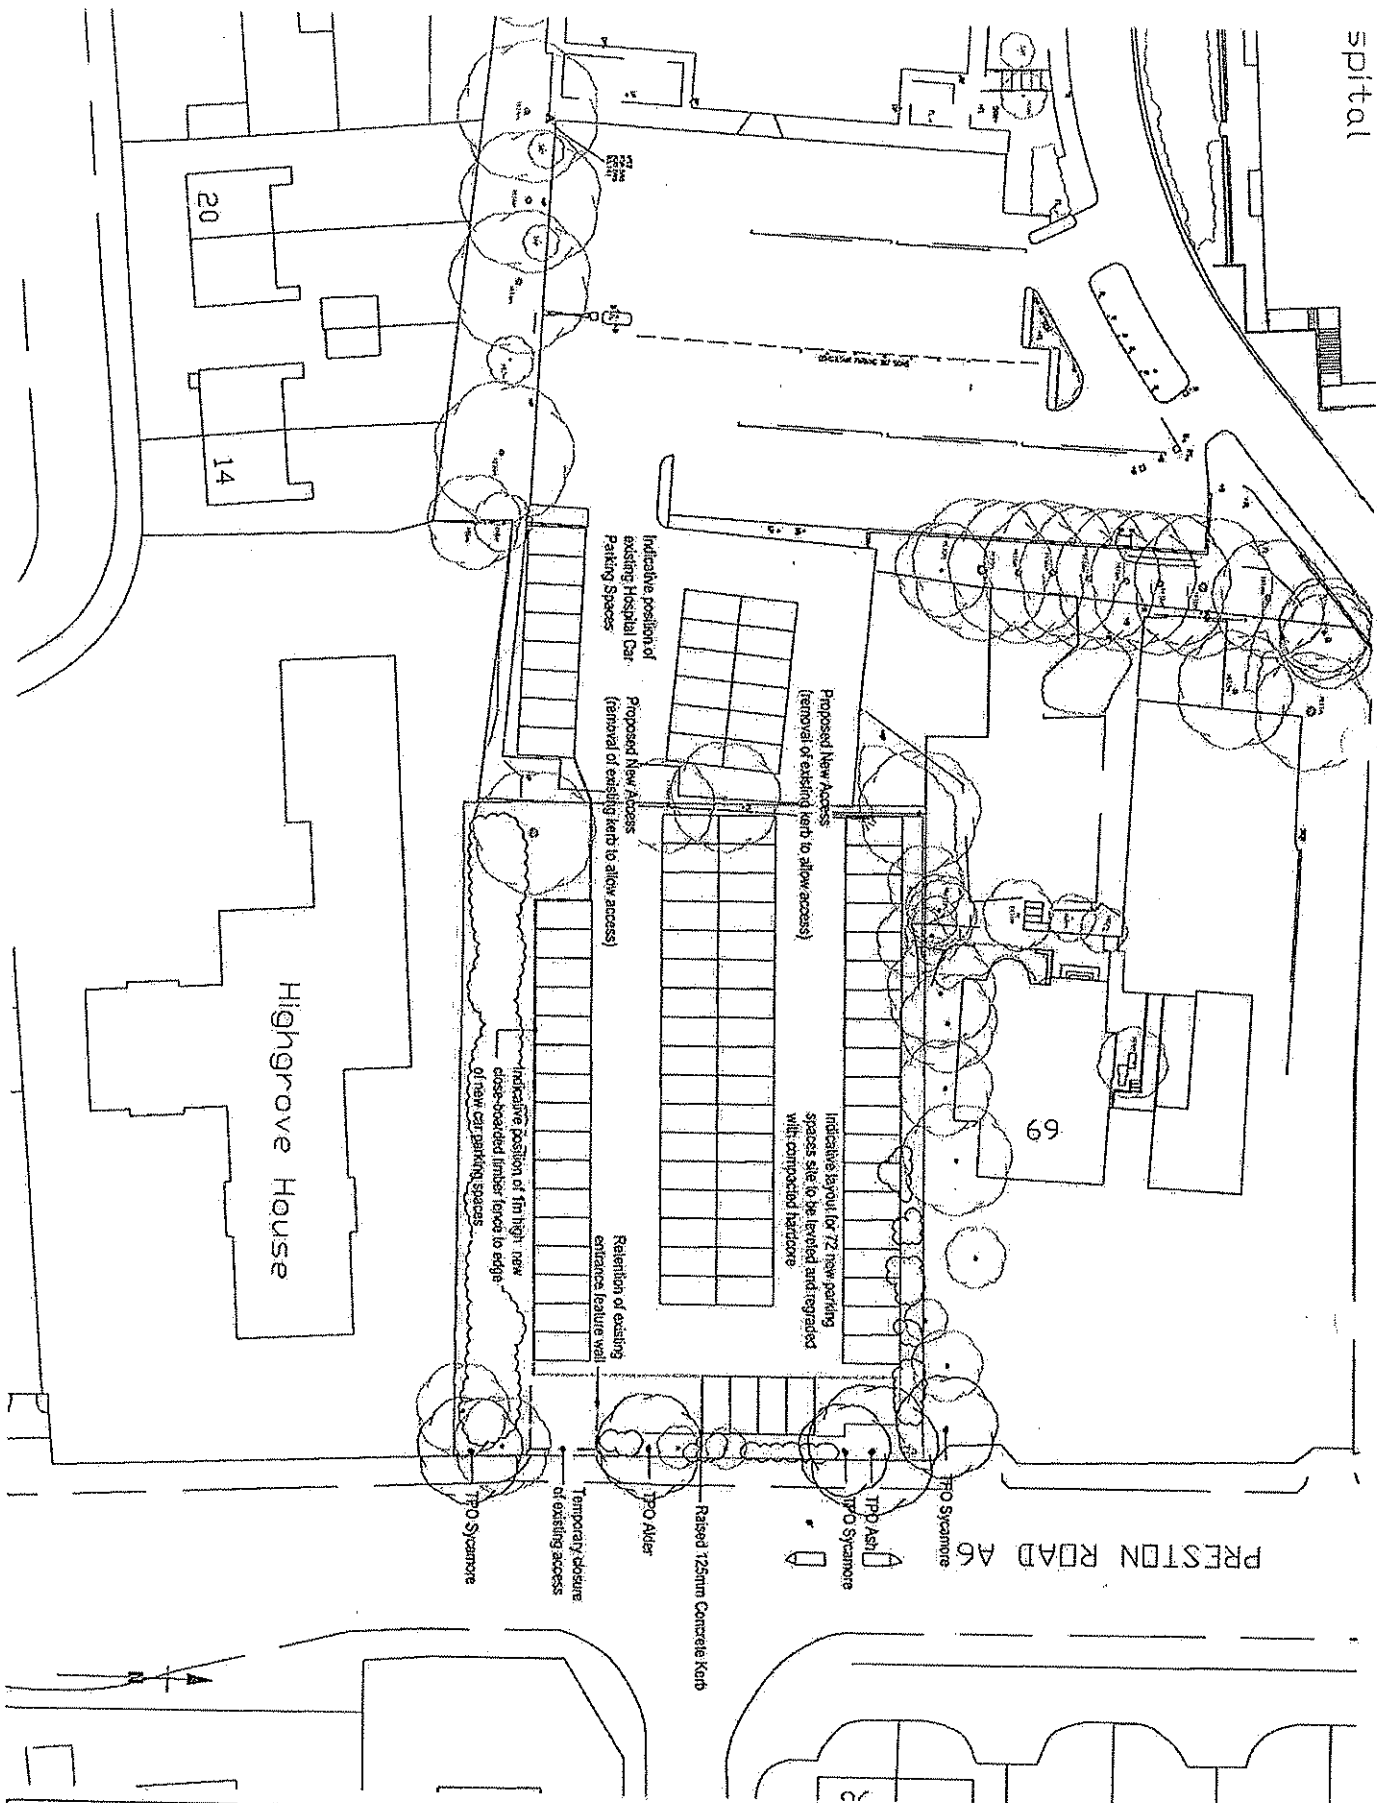

NOTES


PLANNING	
