



GROVE FARM, ADLINGTON

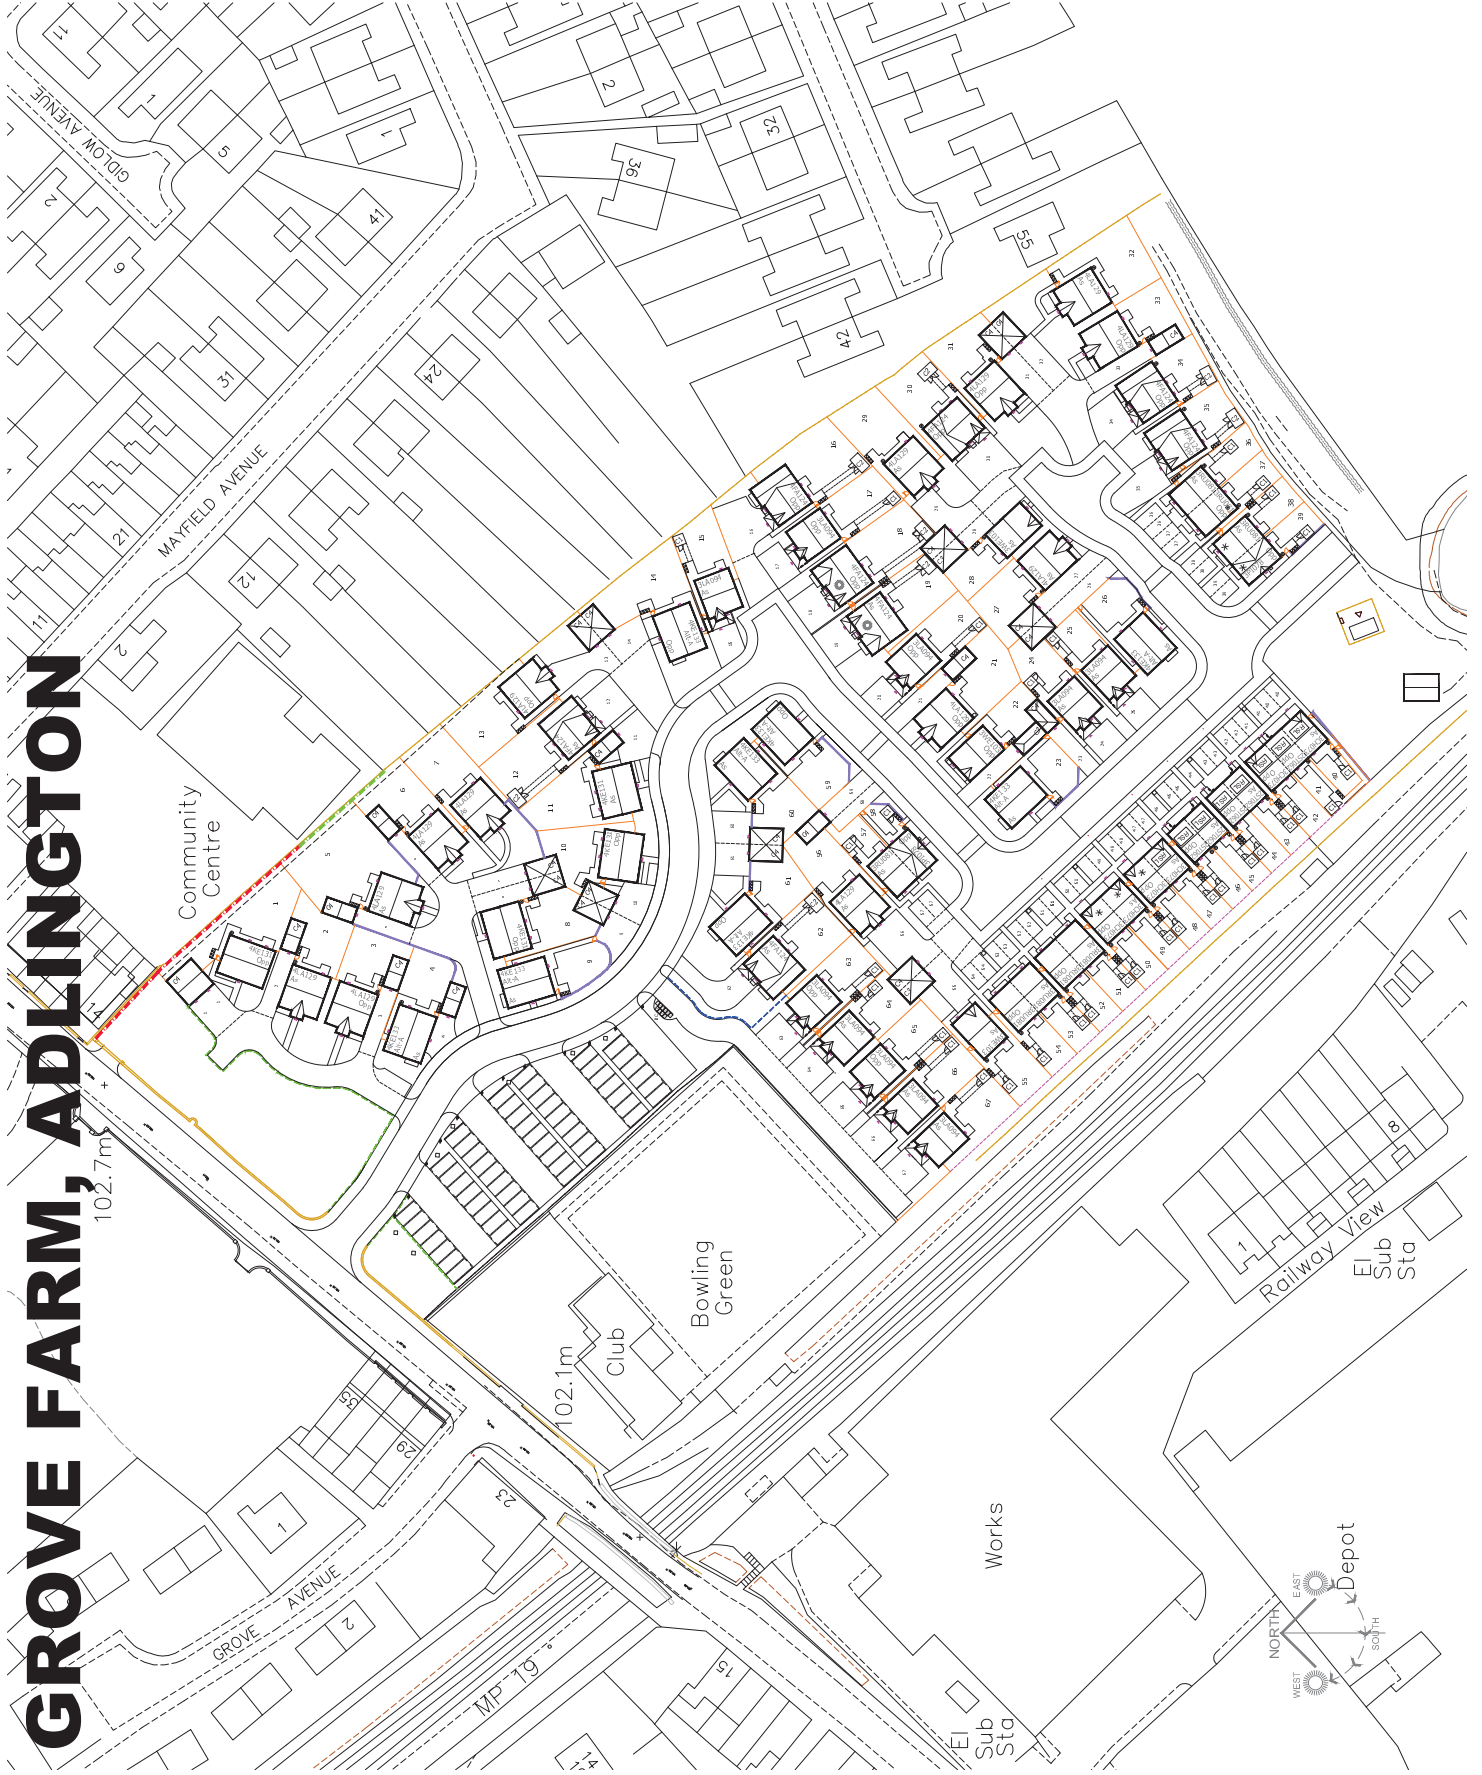

PROPOSED FENCING KEY:

- EXISTING BOUNDARY WALL TO BE RETAINED - SECTION TO BE RE-BUILT - TO BE ASSESSED ON SITE
- EXISTING FENCELINE TO BE RETAINED - 0.7m HIGH WALL WITH 2.1m HIGH BRICK PIERCE - TO BE ERECTED TO HEIGHT OF EXISTING
- EXISTING FENCELINE TO BE RETAINED - 1.8m HIGH CLOSE BOARDED FENCE TO BE ASSESSED ON SITE
- POSITION OF LEGAL BOUNDARY TO BE ASSESSED ON SITE
- 1.8m HIGH BRICK WALLS & PIERS
- 1.8m HIGH CLOSE BOARDED FENCE WITH 2.1m HIGH GATES AS REQUIRED
- 450mm HIGH KNEE RAIL FENCE
- 900mm HIGH KNEE RAIL FENCE
- 450mm HIGH POST & RAIL FENCE

NO	DATE	DESCRIPTION	BY	CHKD
BELWAY HOMES

GROVE FARM ADLINGTON

FENCING LAYOUT

DATE: 16/11/11
 DRAWN BY: JJA
 SCALE: 1:500 @ A1
 SHEET NO: BHM/091/04
 PROJECT NO: K


