


RYEFIELD ROAD, HEAPEY

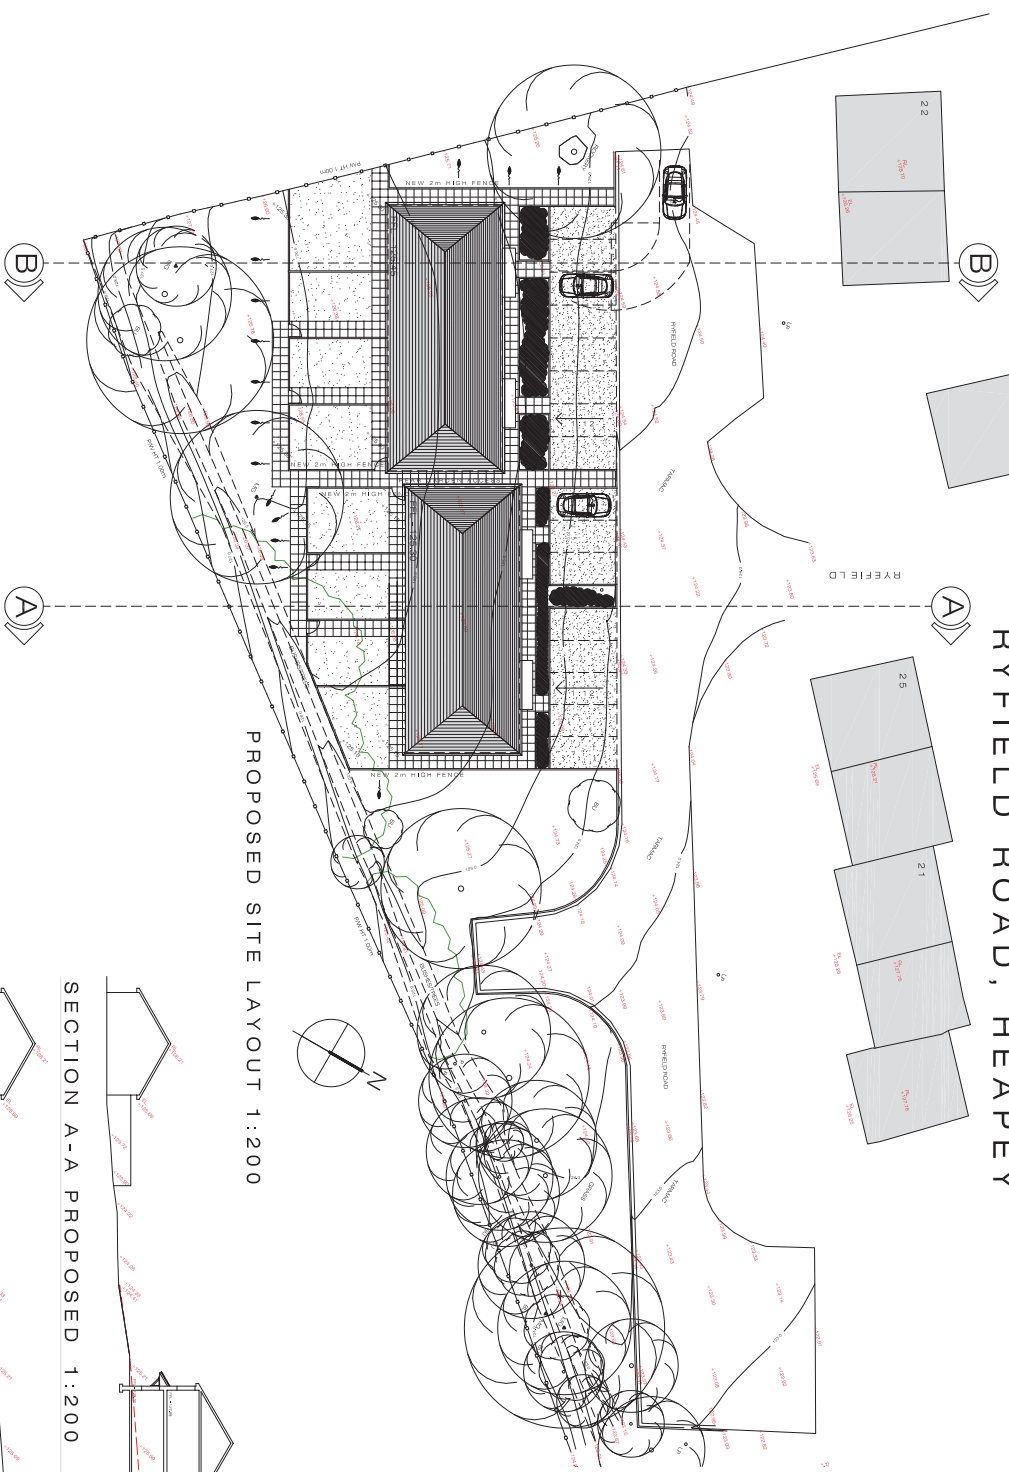

PROPOSED SITE LAYOUT 1:200

SECTION A-A PROPOSED 1:200

SECTION A-A EXISTING 1:200

SECTION B-B PROPOSED 1:200

SECTION B-B EXISTING 1:200





architectural
consultancy
41 FIVE
151 772 3278/9
031 772 3278/8
THE WILLOWS, 608 LANE,
PENNYCORNERS, HEAPEY, PN1 5DU

project no. 1305
stage no. 03
rev. A