


Group 1 - Buckshaw Village

Future Phase

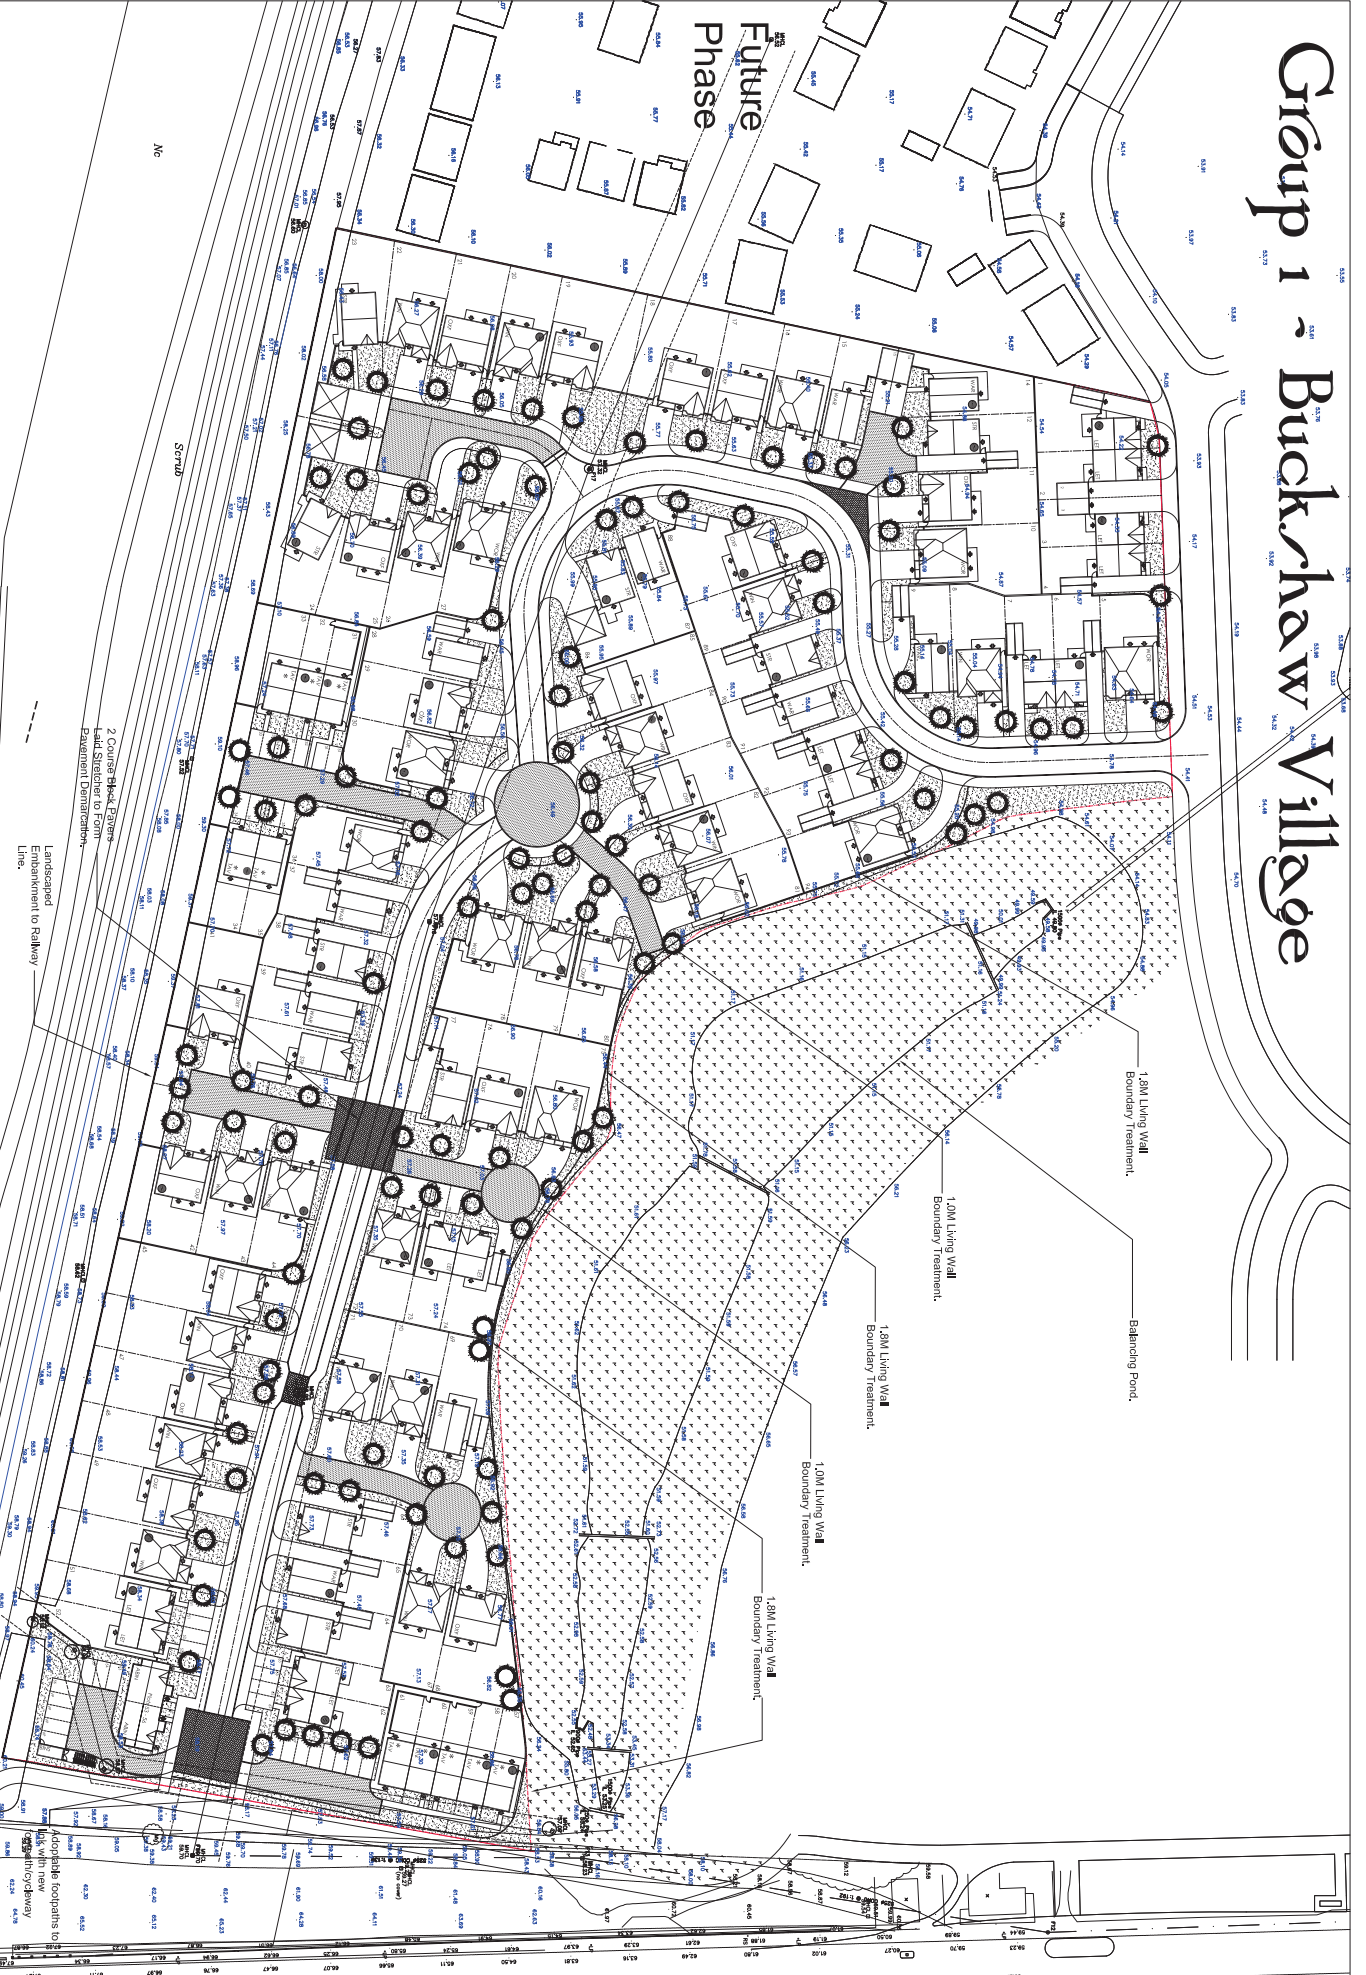

2 Course Block Pavers
Lead Stretcher to Form
Pavement Demarcation

Embankment to Railway
Line

1.8M Living Wall
Boundary Treatment

1.0M Living Wall
Boundary Treatment

1.8M Living Wall
Boundary Treatment

1.0M Living Wall
Boundary Treatment

1.8M Living Wall
Boundary Treatment





**NOTE: ALL PLOTS
TO BE AIR TESTED**







