

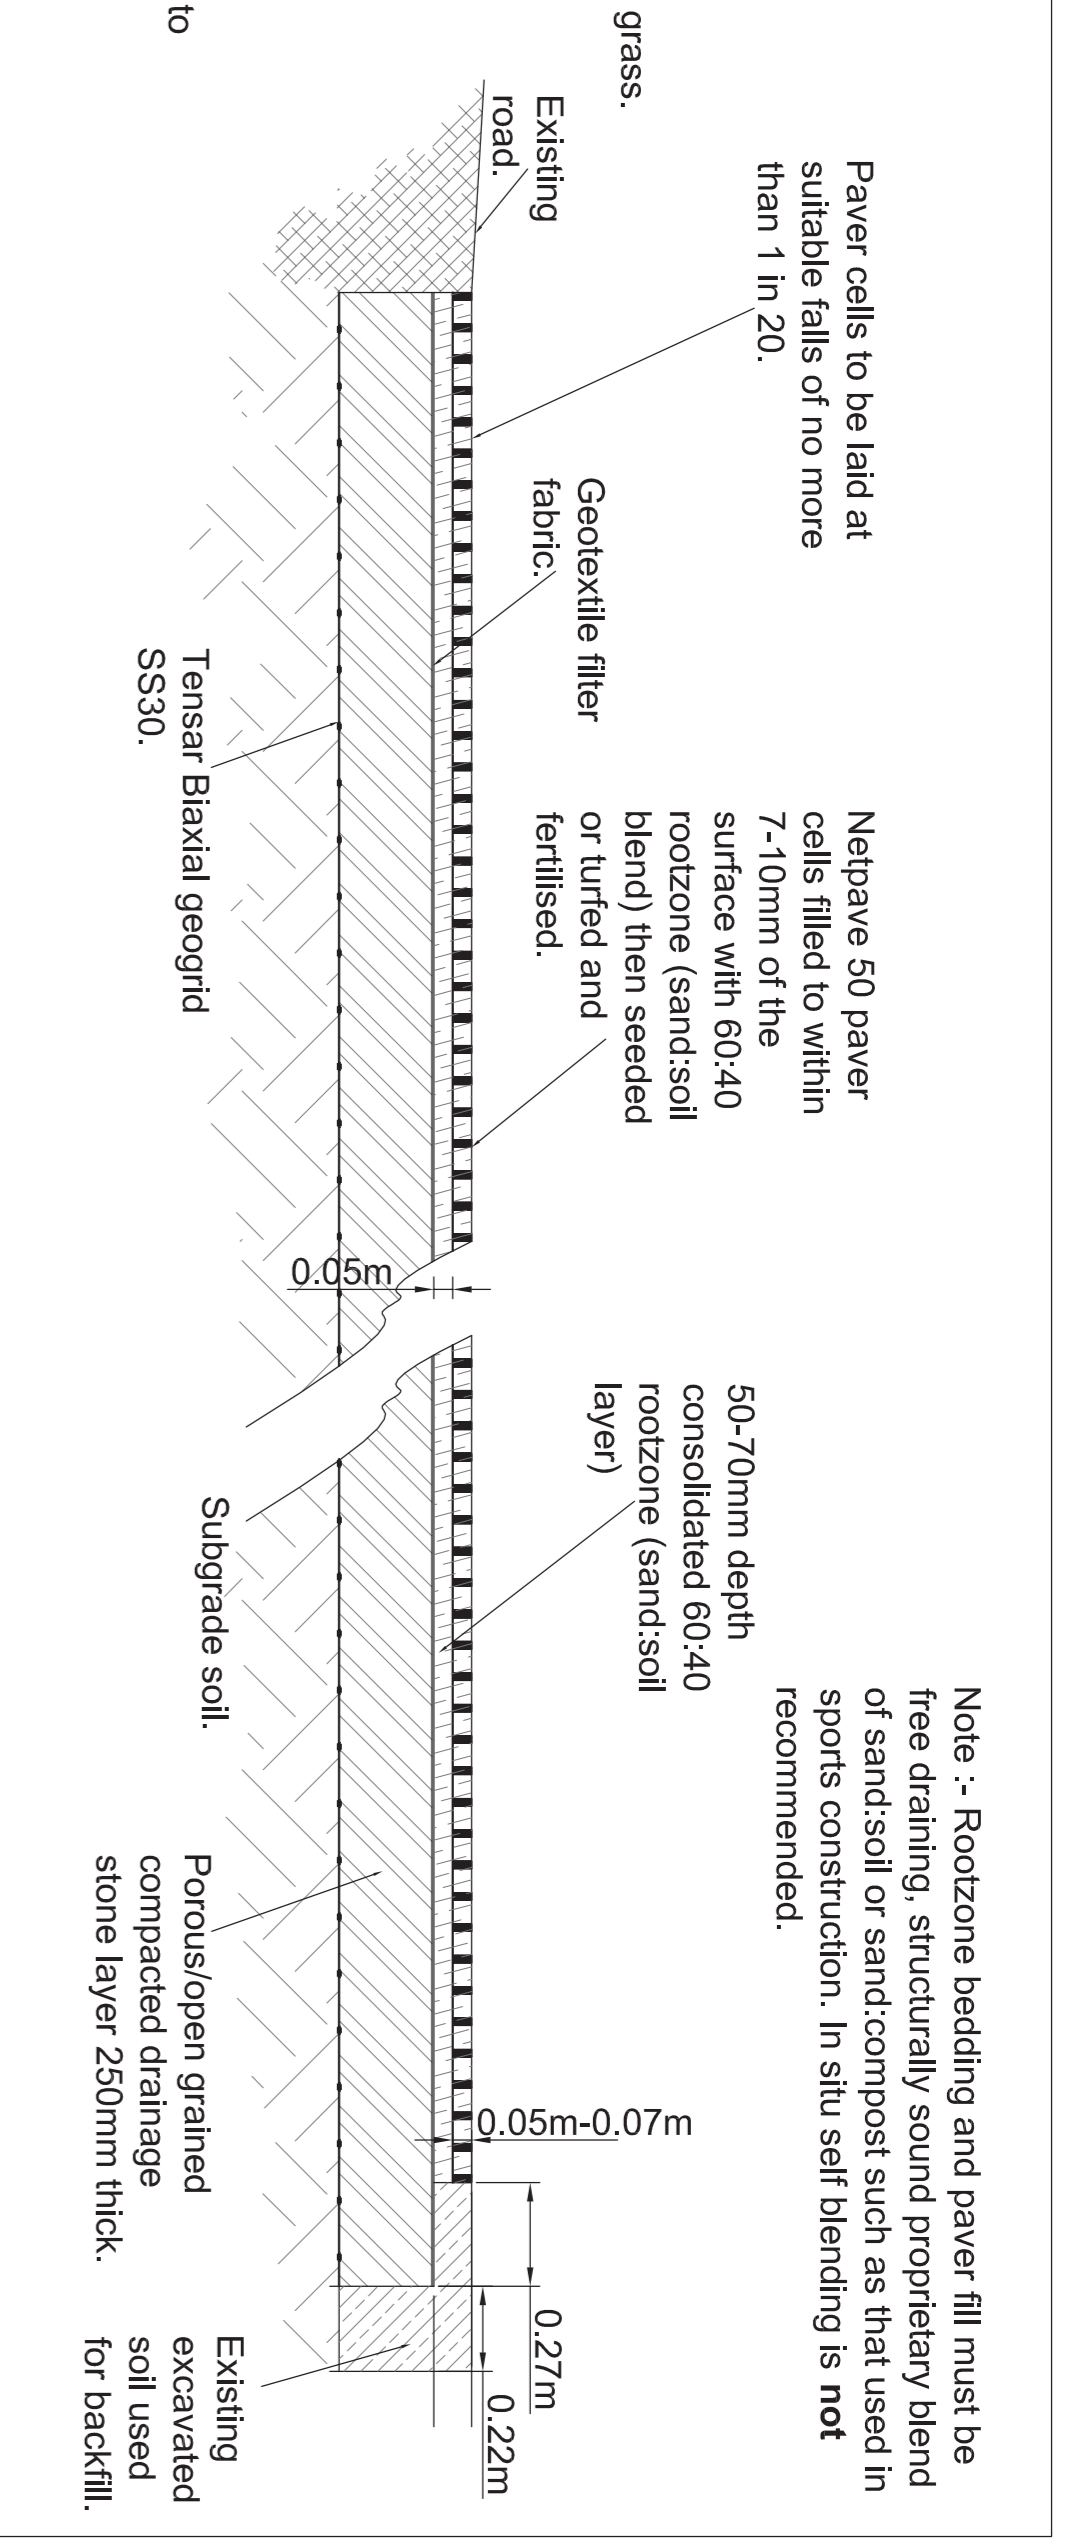


Typical Detail for New Access to Park Scale 1/20

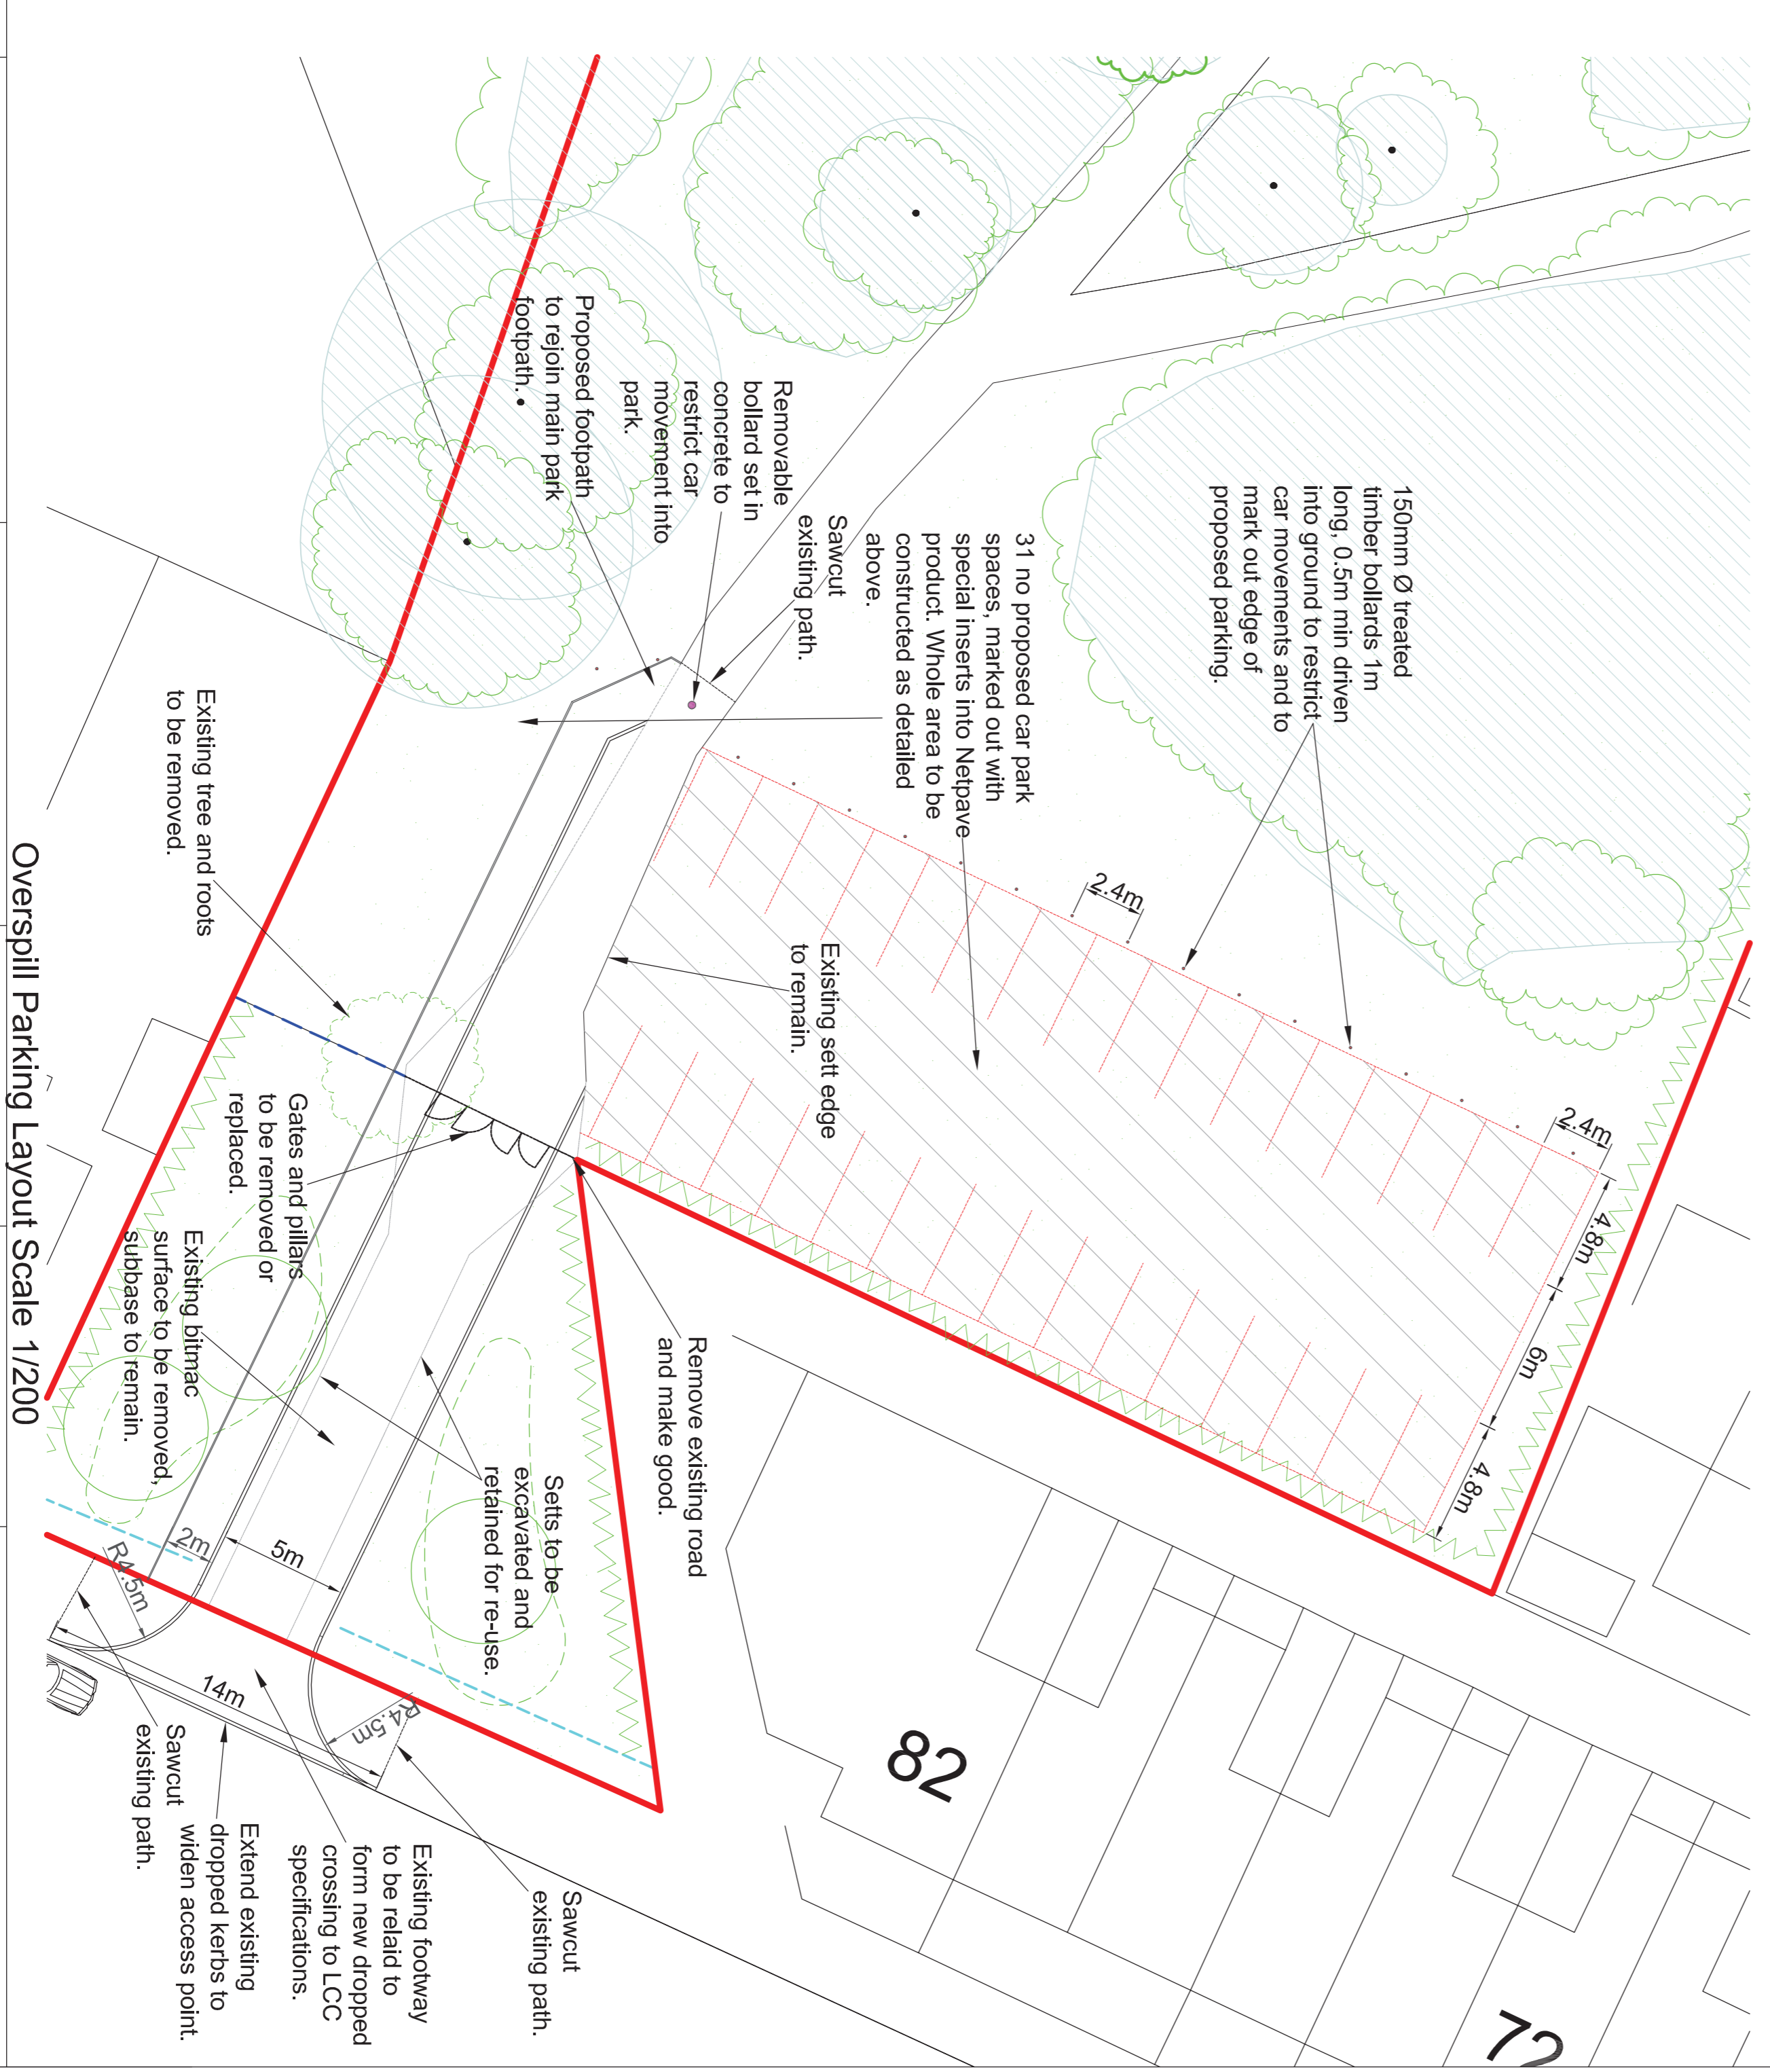

Typical Detail for Netpave Parking System for Overspill Carpark Scale 1/20

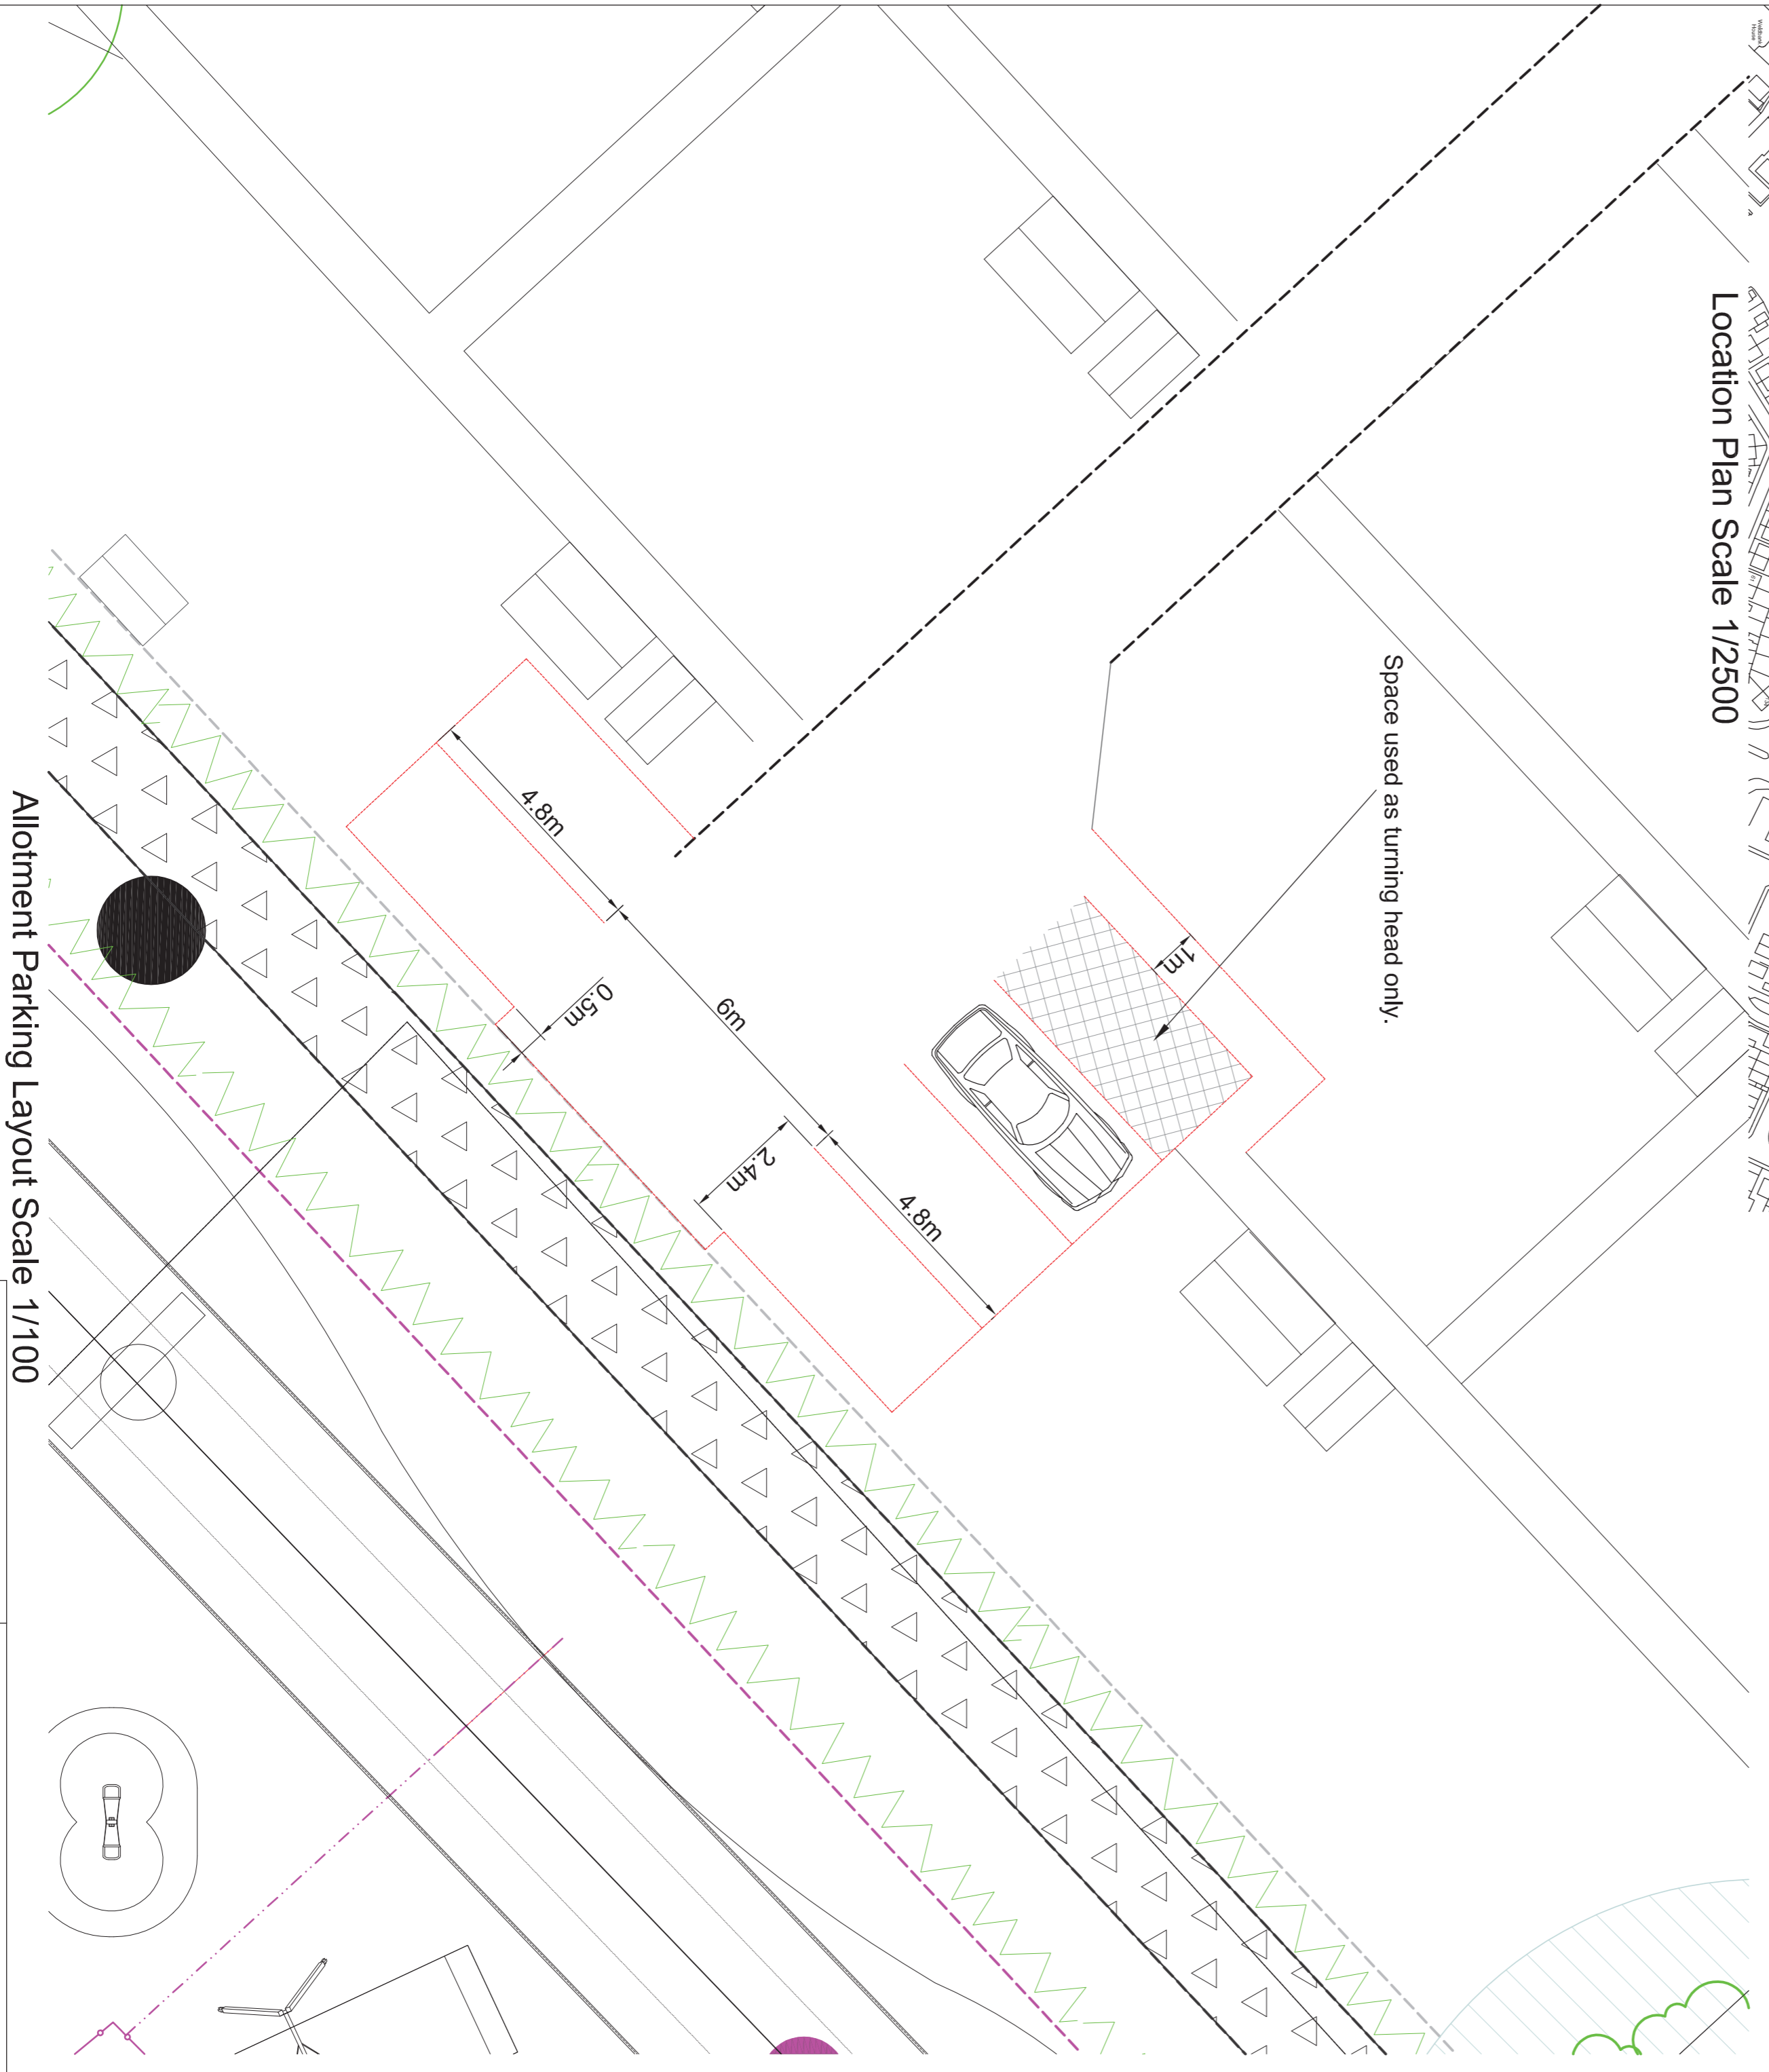

Borough of Pendle
 Engineering and Special Projects
 Manager: Peter Atkinson BSc (Hons) Dip Cert Eng MICE MInst Elected House, 9 Market Square, Nelson, BB9 0LX
 Tel: (01282) 661661 Fax: (01282) 661068

PROJECT: Ranglets Recreation Ground Chorley, Improvements to Parking.

TITLE: Outline Scheme

DRAWN BY: J D Austin
CHECKED: S Whalley
DATE: April 2014

FILE REF: XXXX
SCALE: As Shown at A1
DRAWING NUMBER: E0352 D01 Rev C