


Acoustic treatments to boundaries as indicated. (please see Report No: 21740.01v1)

Acoustic treatments to boundaries as indicated. (please see Report No: 21740.01v1)

| MIX SCHEDULE | | | | |
|------------------------|-----------|---------------|-----------|---------------------|
| SITE AREA | Acres | Gross | 6.497 | |
| | | Net | 4.708 | |
| | Hectares | Gross | 2.629 | |
| | | Net | 1.905 | |
| P.O.S. | Acres | 1.220 | | |
| | Easements | 0.569 | | |
| HOUSE TYPE | | SQ. FT | NO | TOTAL SQ. FT |
| Hutfield | | 769 | 6 | 5814 |
| Roseberry | | 1096 | 8 | 8768 |
| Crathorne | | 1154 | 7 | 8078 |
| Cherburn | | 1242 | 6 | 7452 |
| Winstler | | 1257 | 7 | 8799 |
| Barrington | | 1535 | 7 | 10745 |
| Newby | | 1732 | 9 | 15588 |
| TOTAL | | | 50 | 65244 |
| FOOTAGE (GROSS) | | Per Acre | 10,242 | |
| | | Per Hectare | 24,815 | |
| FOOTAGE (NET) | | Per Acre | 13,858 | |
| | | Per Hectare | 34,245 | |
| UNITS (GROSS) | | Per Acre | 8 | |
| | | Per Hectare | 19 | |
| UNITS (NET) | | Per Acre | 11 | |
| | | Per Hectare | 26 | |

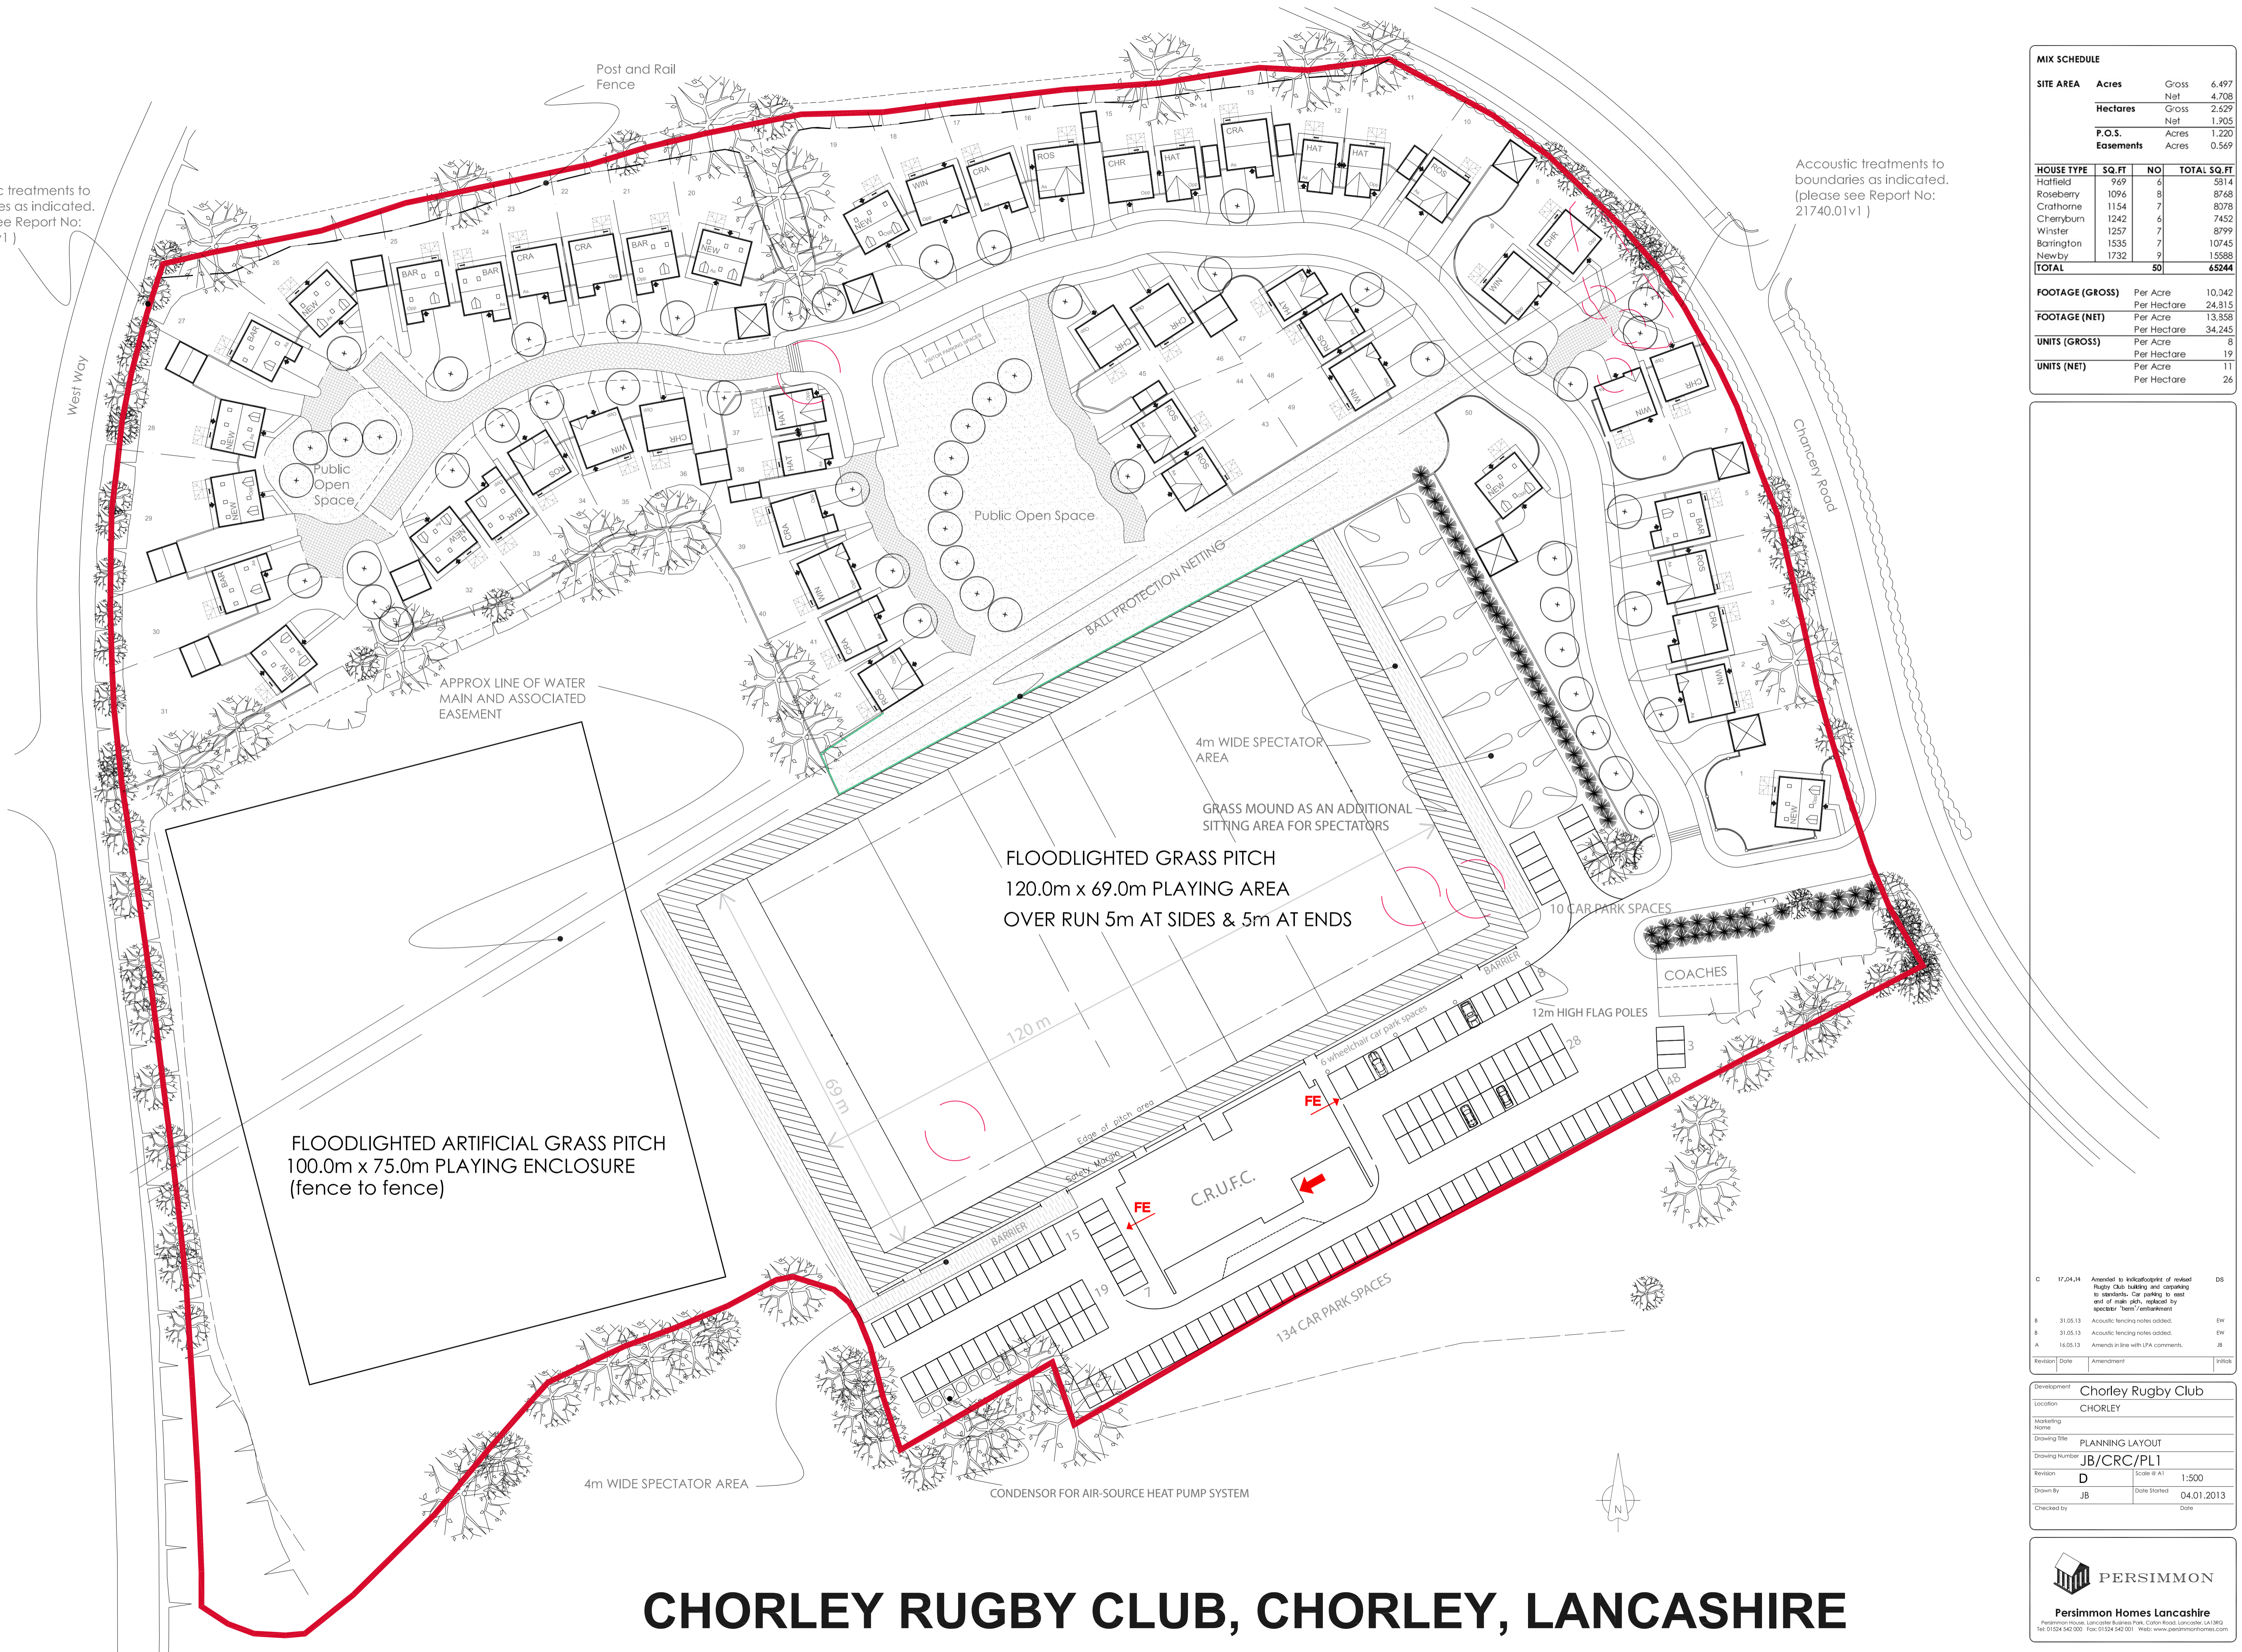

| Revision | Date | Amendment | Initials |
|----------|----------|---|----------|
| C | 17.04.14 | Amended to indicate layout of mixed Rugby Club building and capping to standards. Car parking to east end of main pitch, indicated by spectator 'boom' / embankment | DS |
| B | 31.05.13 | Acoustic fencing notes added. | EW |
| B | 31.05.13 | Acoustic fencing notes added. | EW |
| A | 18.05.13 | Amends in line with LPA comments. | JB |

| | | | |
|----------------|--------------------|--------------|------------|
| Development | Chorley Rugby Club | | |
| Location | CHORLEY | | |
| Marketing Name | | | |
| Drawing Title | PLANNING LAYOUT | | |
| Drawing Number | JB/CRC/PL1 | | |
| Revision | D | Scale @ A1 | 1:500 |
| Drawn By | JB | Date Started | 04.01.2013 |
| Checked by | | Date | |

PERSIMMON
 Persimmon Homes Lancashire
 Persimmon Homes Lancashire Business Park, Cotton Road, Lancaster, LA1 3BQ
 Tel: 01524 542 000 Fax: 01524 542 001 Web: www.persimmonhomes.com

CHORLEY RUGBY CLUB, CHORLEY, LANCASHIRE