


Naylor's Fold

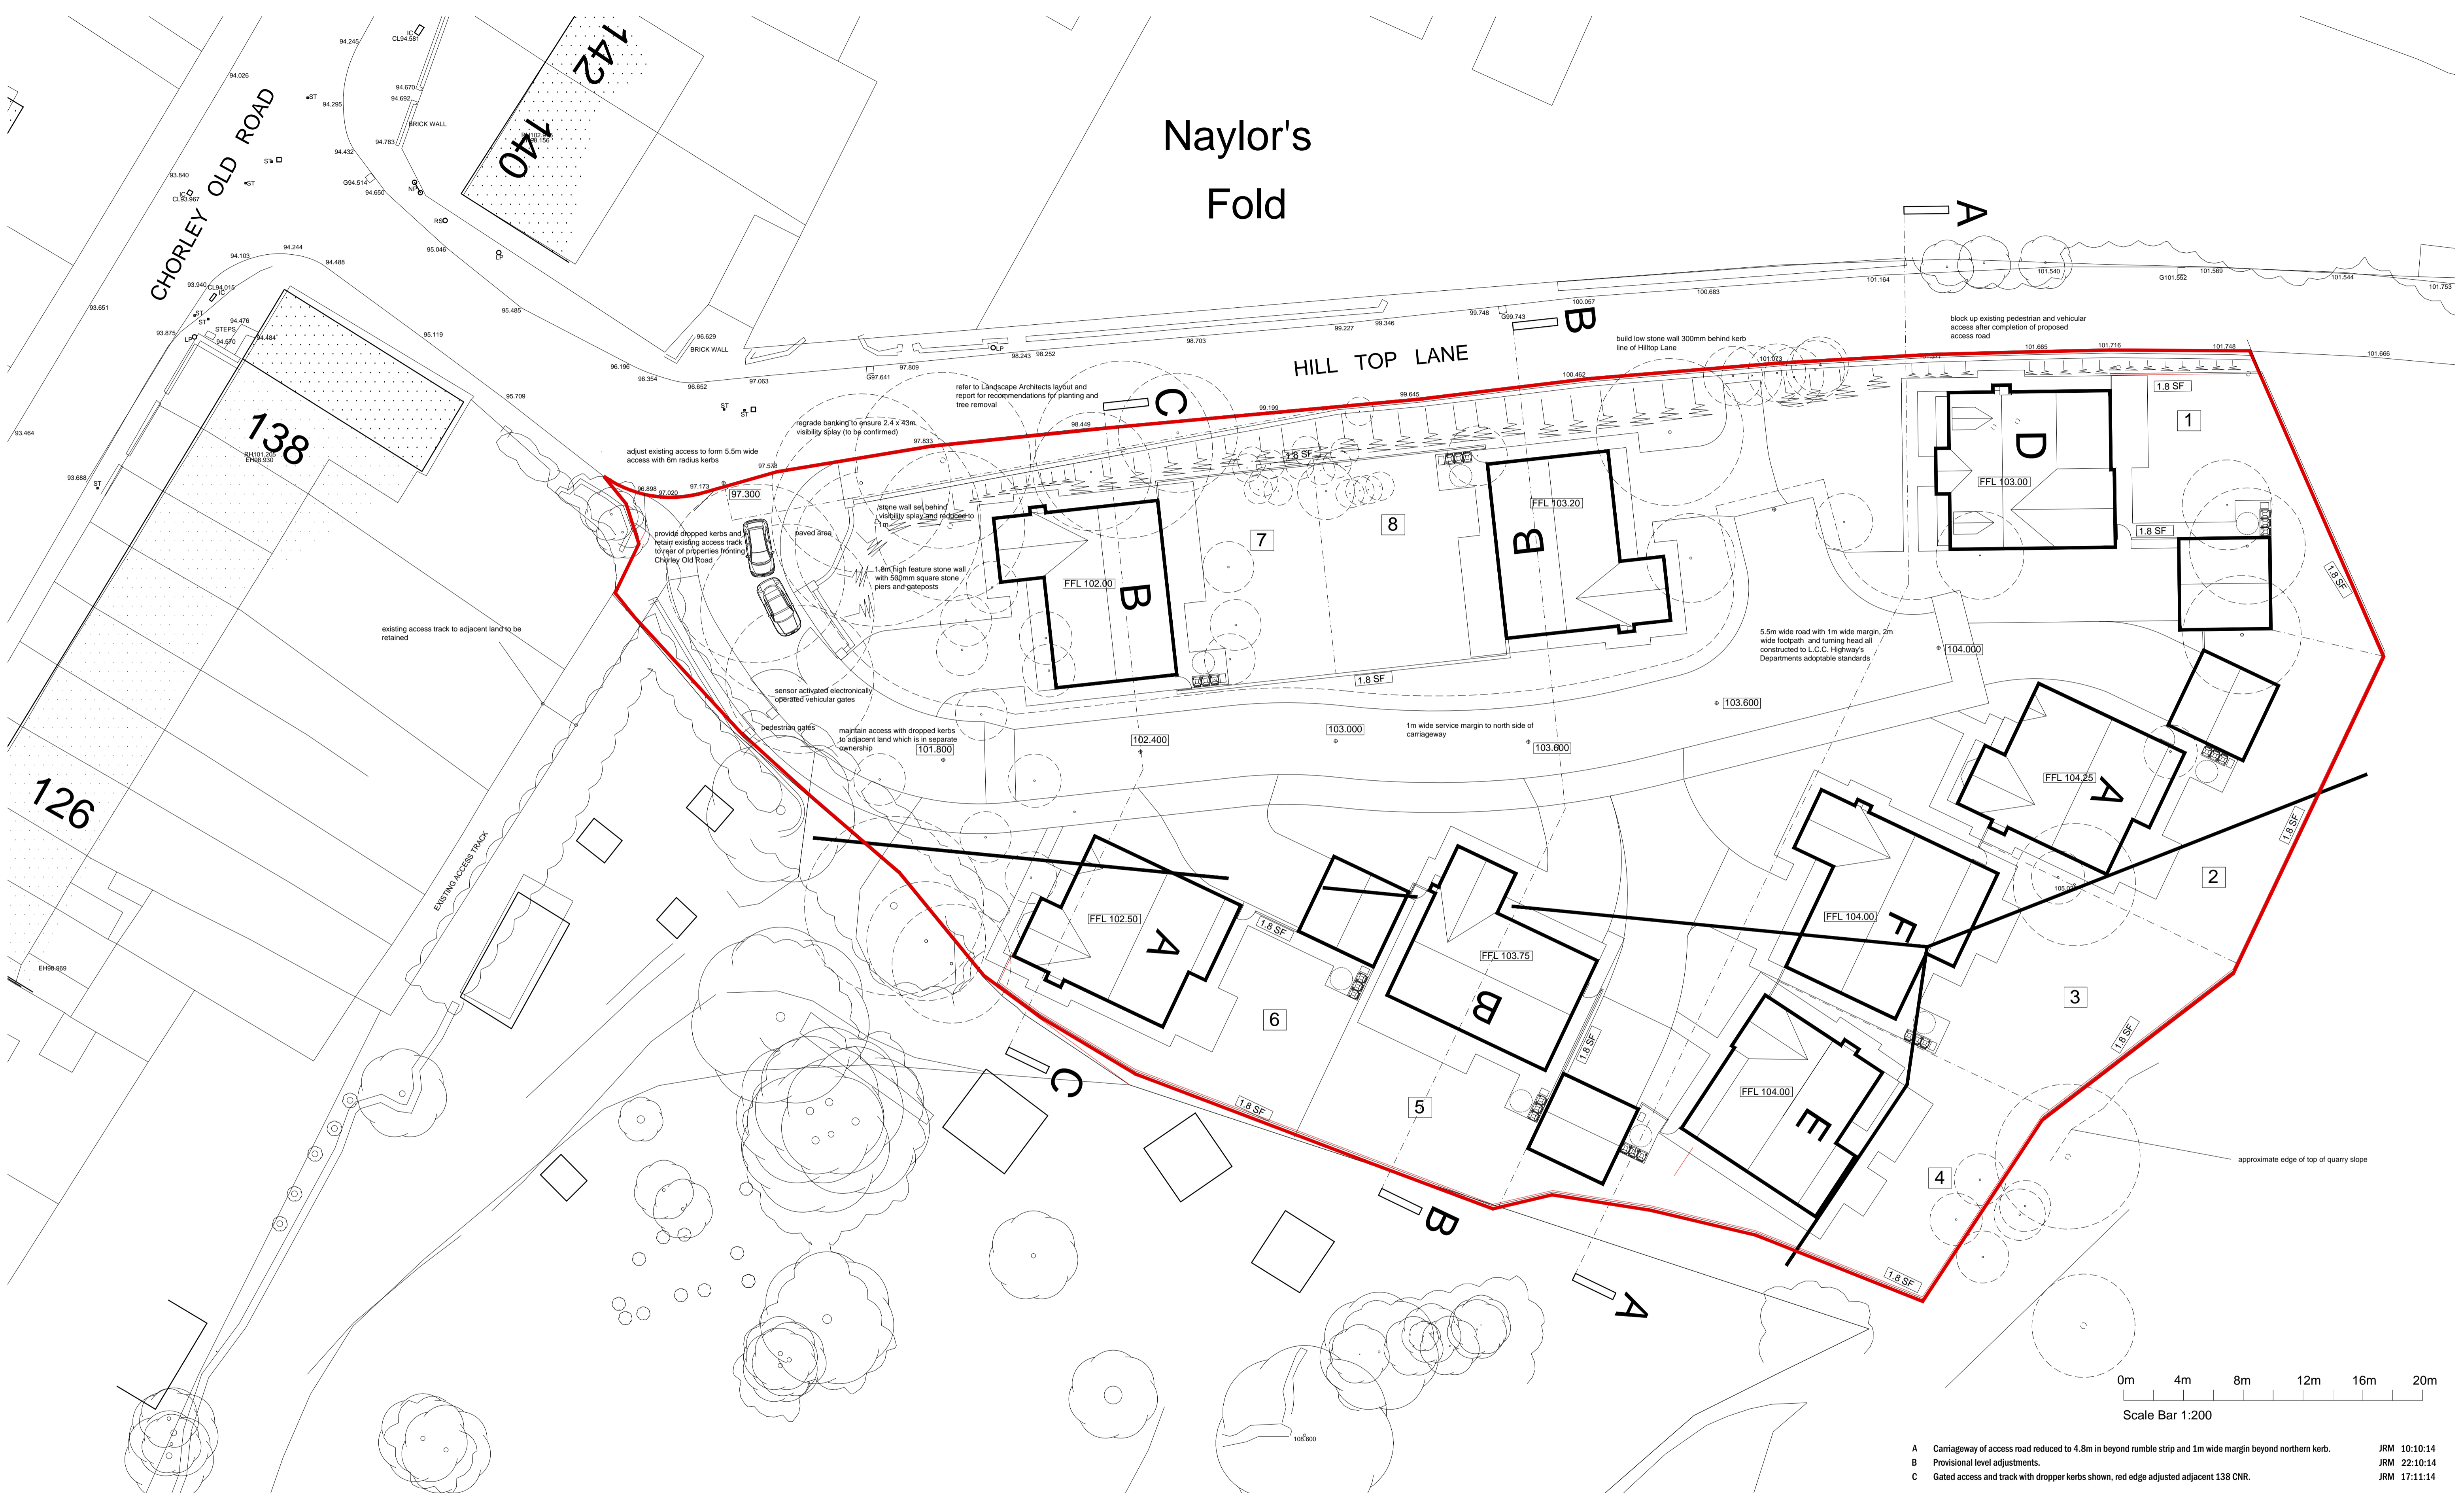

- KEY:**
- 1.8 BW 1.8m high brickwork screen wall. Dwg.no. 11/093/EW01
 - 1.8 SF 1.8m high timber screen fence. Dwg.no. 11/093/EW02
 - All other party fences in rear gardens to be 1.8m high concrete post and timber panel screen fences. Dwg.no. 11/093/EW03
 - Illustrative location for provision of: External refuse storage - green bin 240ltr; Garden waste storage - brown bin 240ltr; Recycling storage - blue bin 240ltr; Recycling storage - green box with yellow lid 50ltr.

- A Carriageway of access road reduced to 4.8m in beyond rumble strip and 1m wide margin beyond northern kerb. JRM 10:10:14
- B Provisional level adjustments. JRM 22:10:14
- C Gated access and track with dropper kerbs shown, red edge adjusted adjacent 138 CNR. JRM 17:11:14

CLIENT Fellows Homes Ltd.				
PROJECT Proposed Residential Development at Hill Top Lane, Whittle-le-Woods, Nr. Chorley.				
DRAWING TITLE Proposed Site Layout.				
DATE 23:04:2014	SCALE 1:200 @ A1	DRAWN JRM	DRWG No. 11/093/P11	REV C

LMP
ARCHITECTURAL CONSULTANTS

213 PRESTON ROAD
WHITTLE-LE-WOODS
CHORLEY
LANCASHIRE
PR6 7PS
TEL: 01257 261555
FAX: 01257 267224
www.lmparchitects.co.uk

© Copyright Lawson Margerison Practice Ltd.

