



Group 1 Buckshaw Village

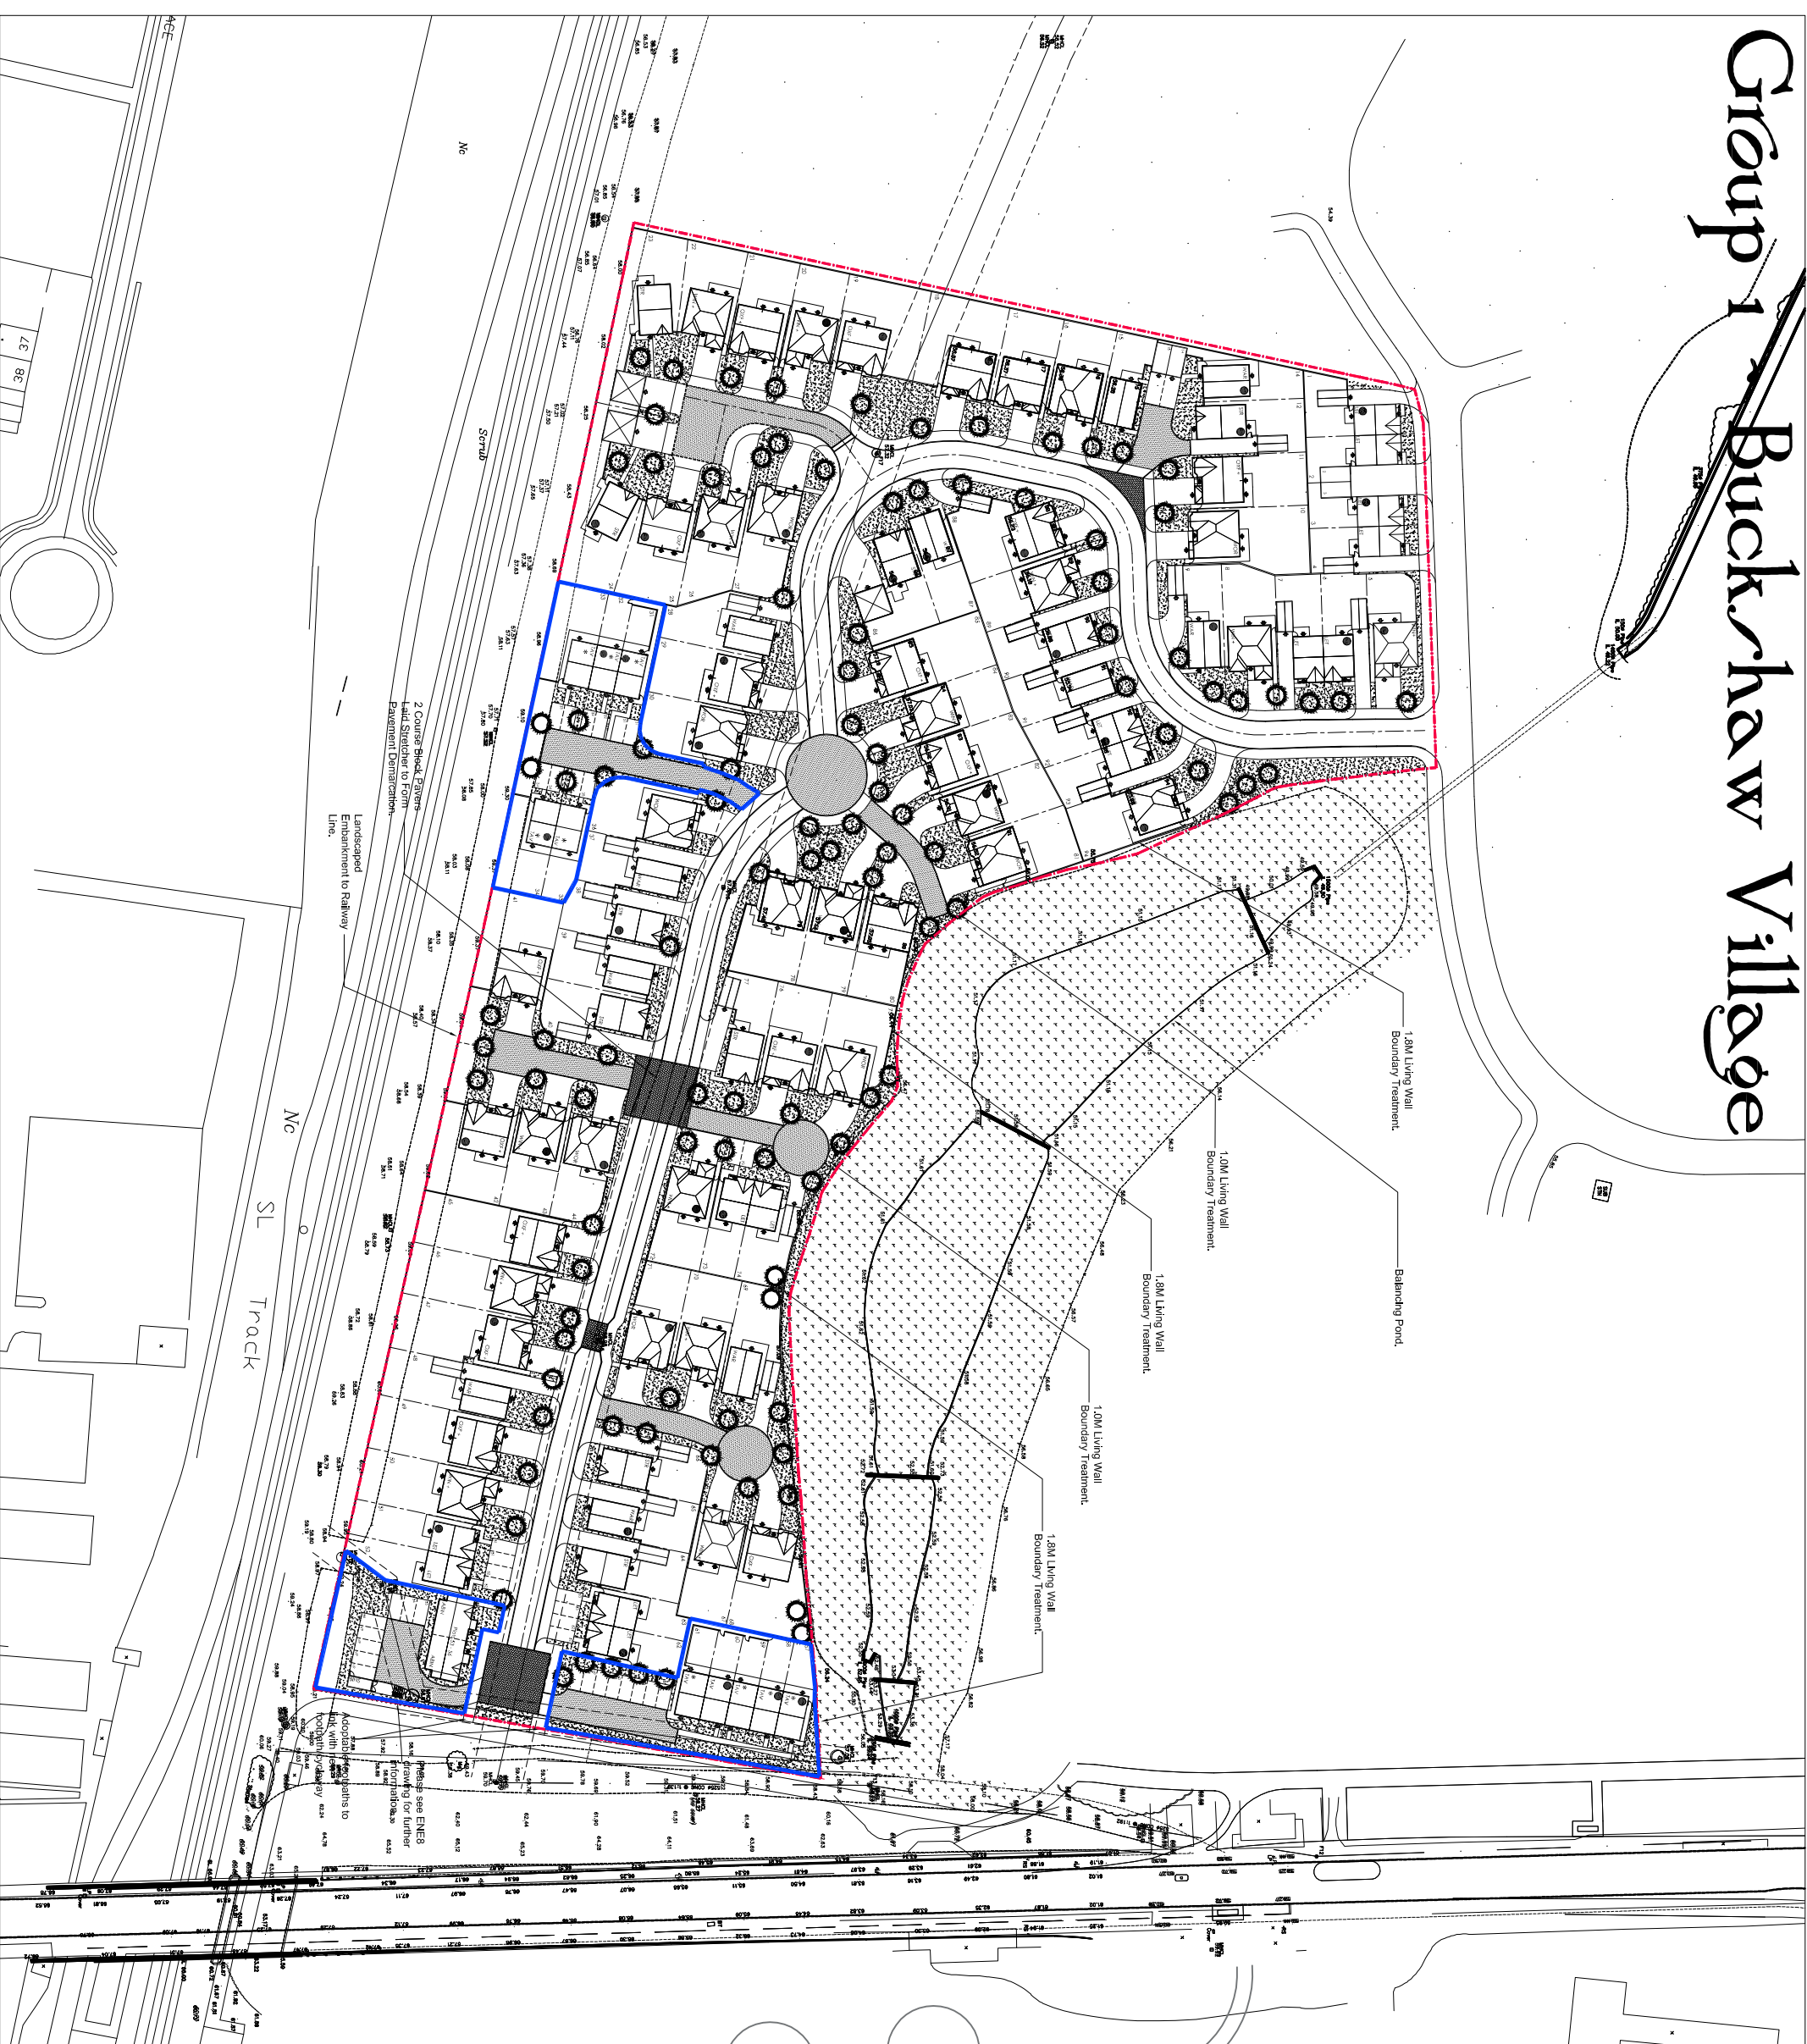

Key

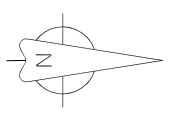

KEY

— Represents Affordable Housing Units

Revision	Date	Amendment	Initials

STAGeplment	Group 1, Buckshaw Village
Location	Group 1, Buckshaw Village
Marketing Name	
Drawing Title	Section 106 A - Application Site - Redrow
Drawing NumSTA	4312 S106A
Revision	Scale @ A3 1:1250
Drawn By	MJC Date Started 12.02.15
Checked by	Date



REDROW HOMES

Redrow Homes Lancashire
 Redrow House, 14 Eaton Avenue, Buckshaw Village, Chorley, PR7 7NA
 Tel: 01772 643700 Fax: 01772 643701 Web: www.redrow.co.uk

Legal Disclaimer TBC

This layout has been designed after due consideration of our Context & Constraints Plan