


Item 4

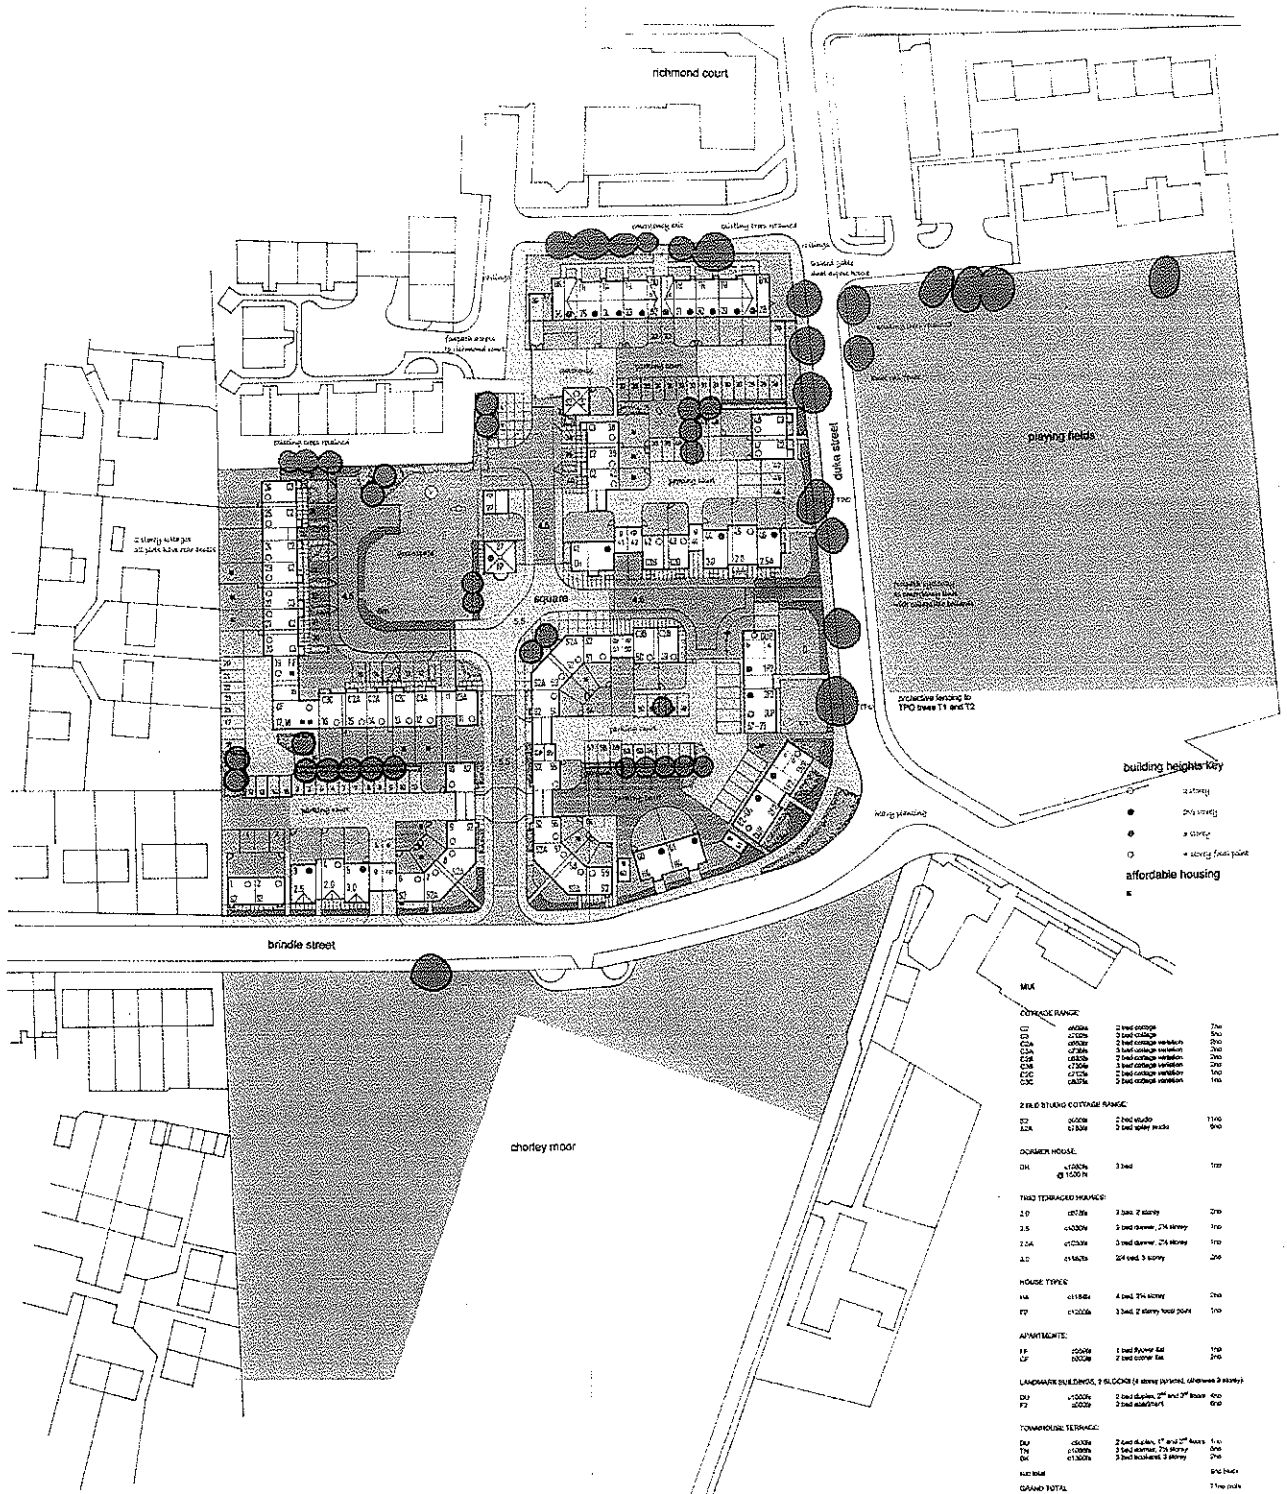

DUKE STREET, CHORLEY

potential residential development illustrative layout



CHORLEY BOROUGH COUNCIL
 14 JAN 2020
 APPROVED FOR APPLICATION BY CS/CL/16

08/11/20